




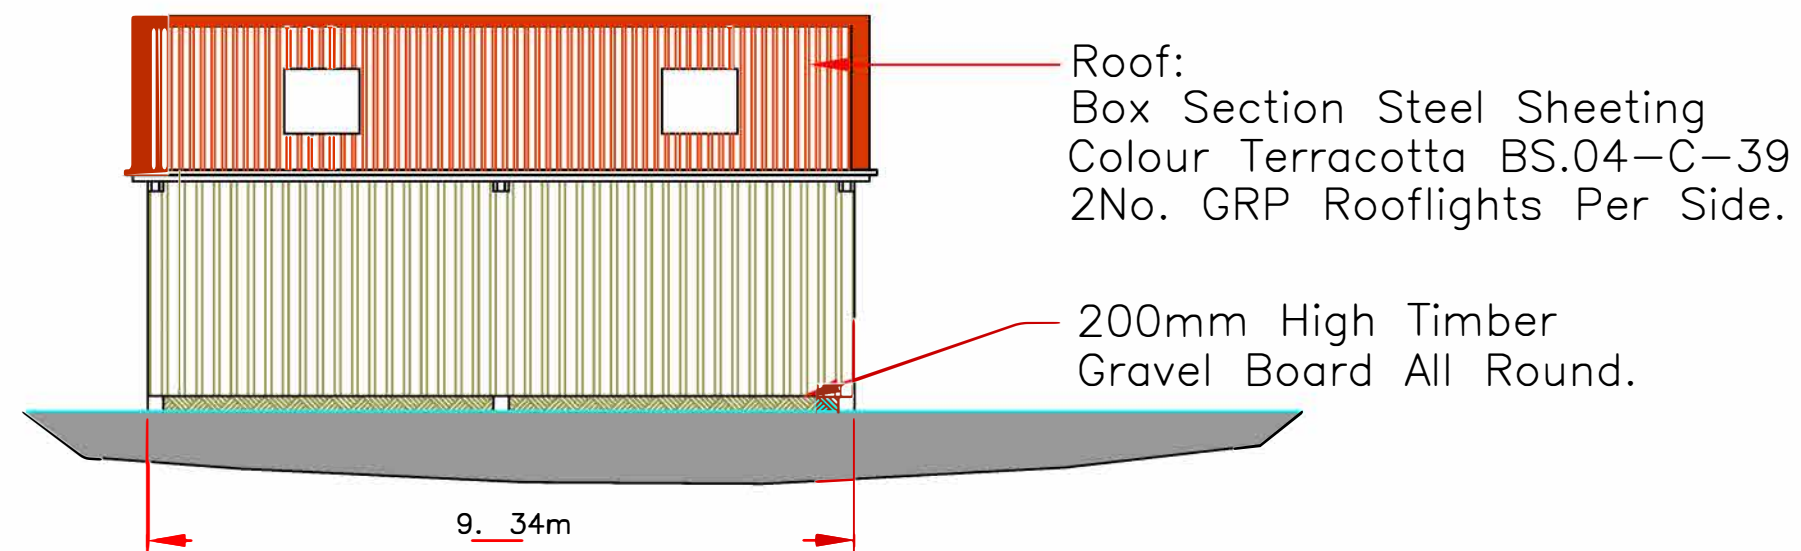


East Facing Elevation

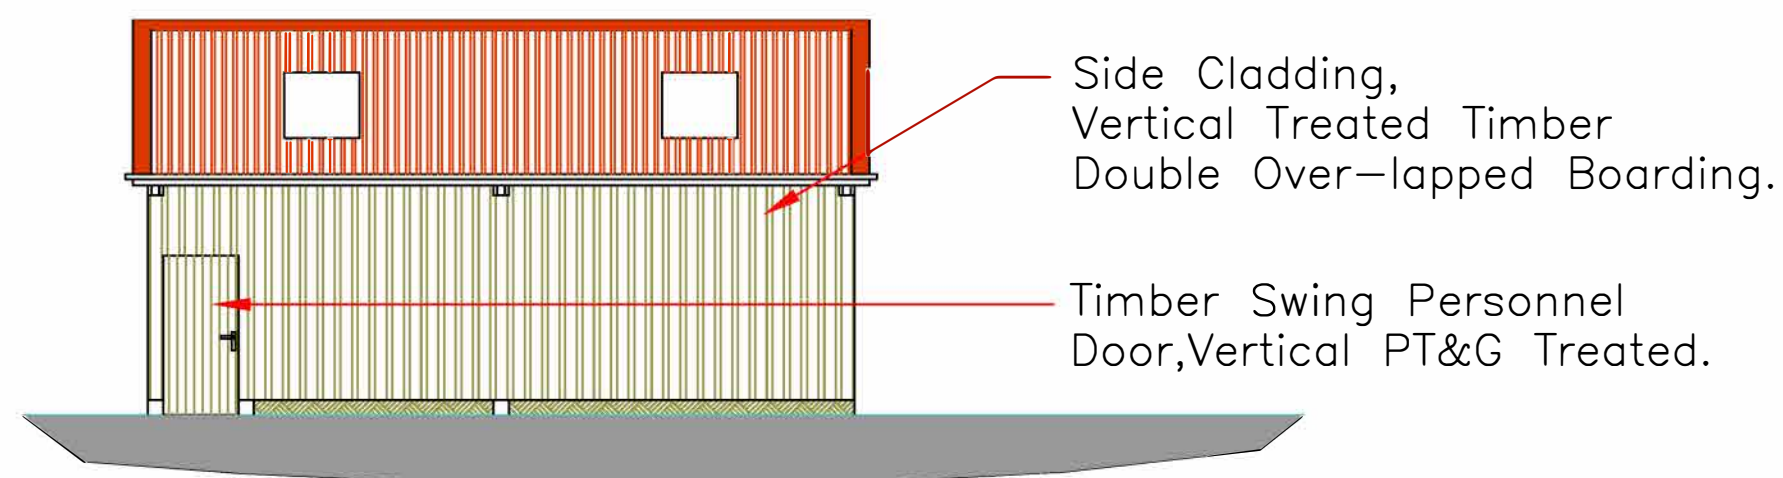


West Facing Elevation

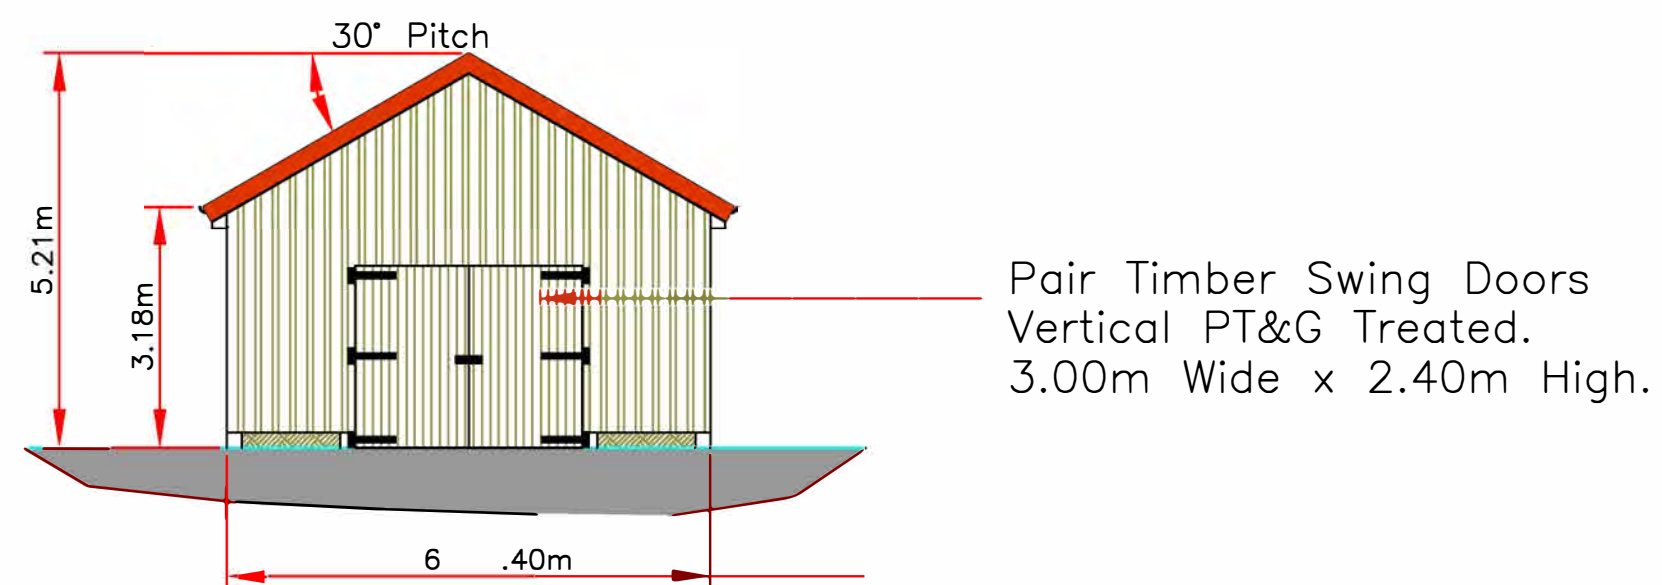


South Facing Elevation

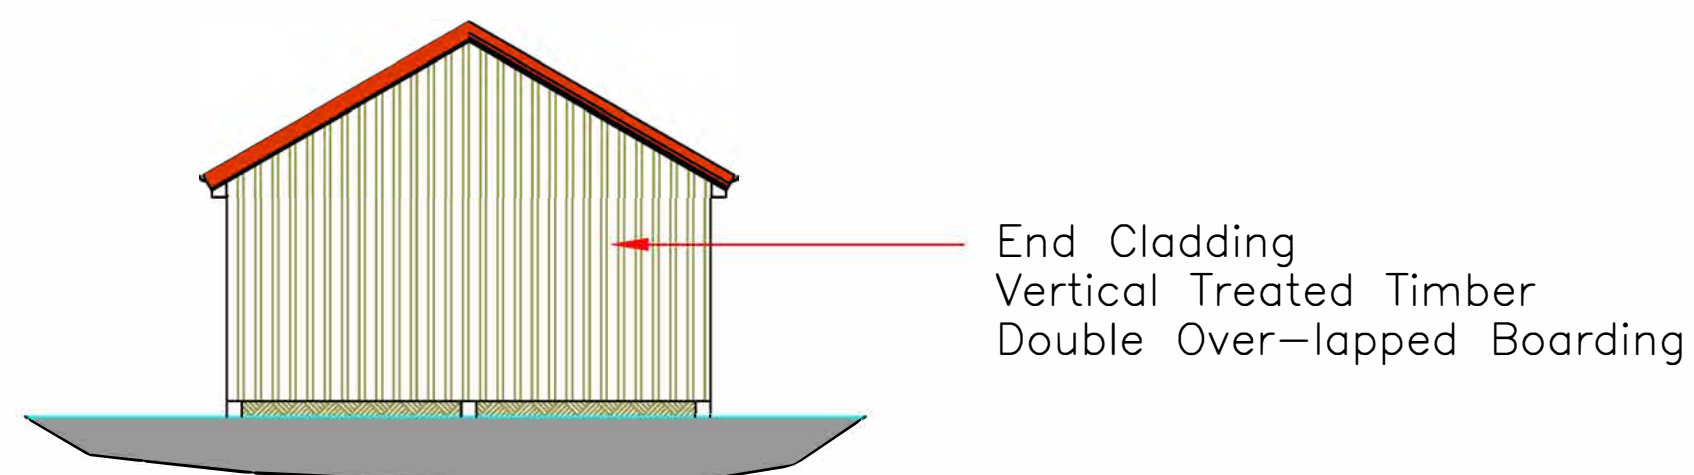

North Facing Elevation

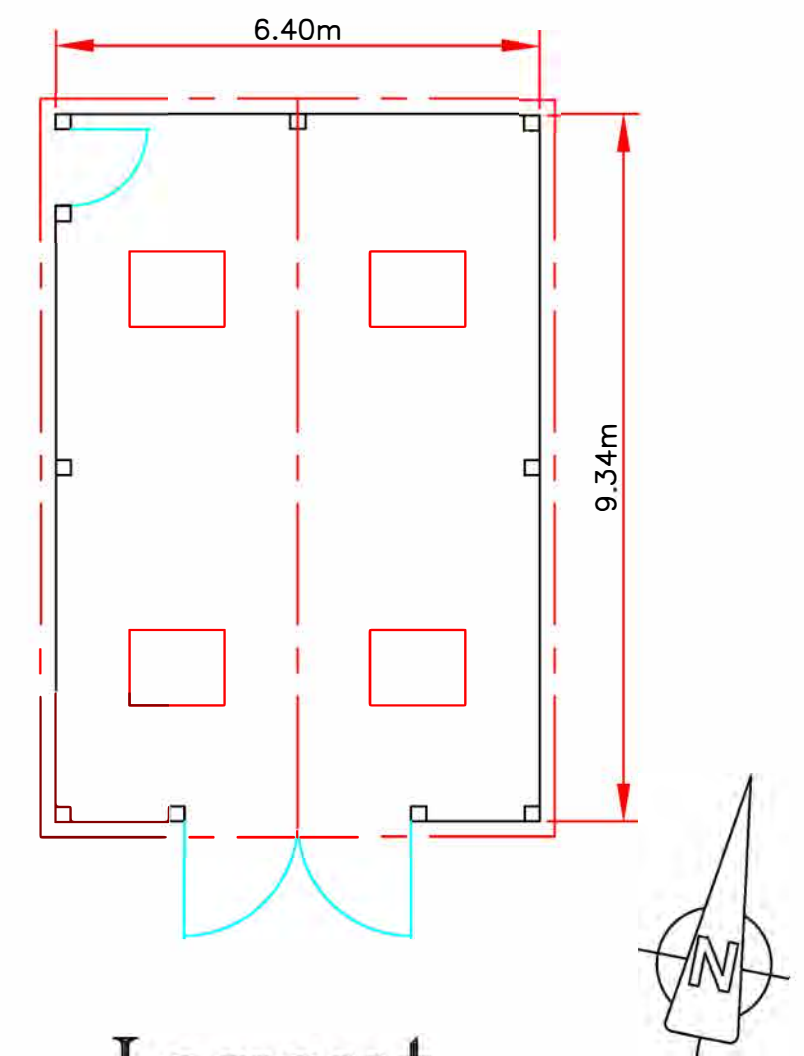


Layout

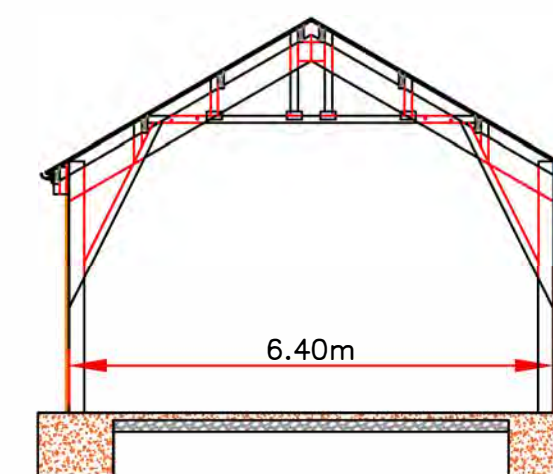

Section

Site Address:

Chespool House.
Chesboul Lane.
Gosberton Risegate.
Spalding.
Lincs.
PE11 4EU.

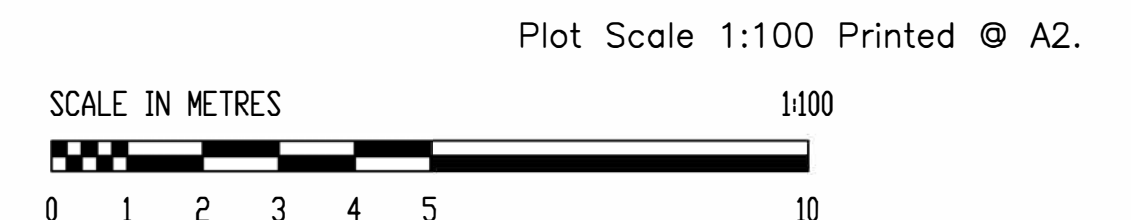

File Name	6400PortalSpecial30degTylerPlanning	Issue
FARMPLUS		LONGRIDGE 01772 785252
TITLE Proposed Elevations For A Agricultural Timber Storage Shed.		
DRG.No.	Tyler	SCALE; 1:100
		DATE. Jan. 2025