
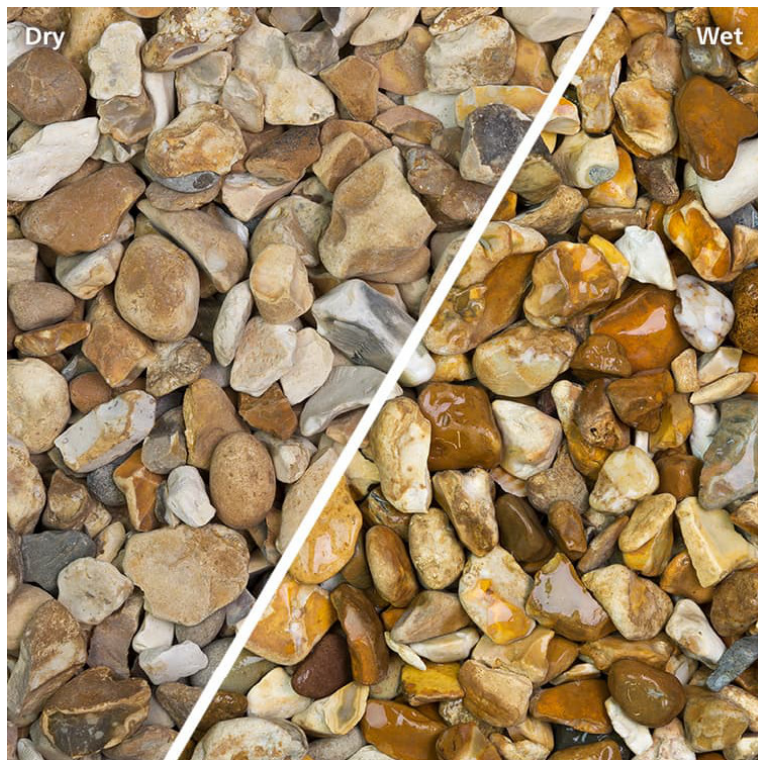
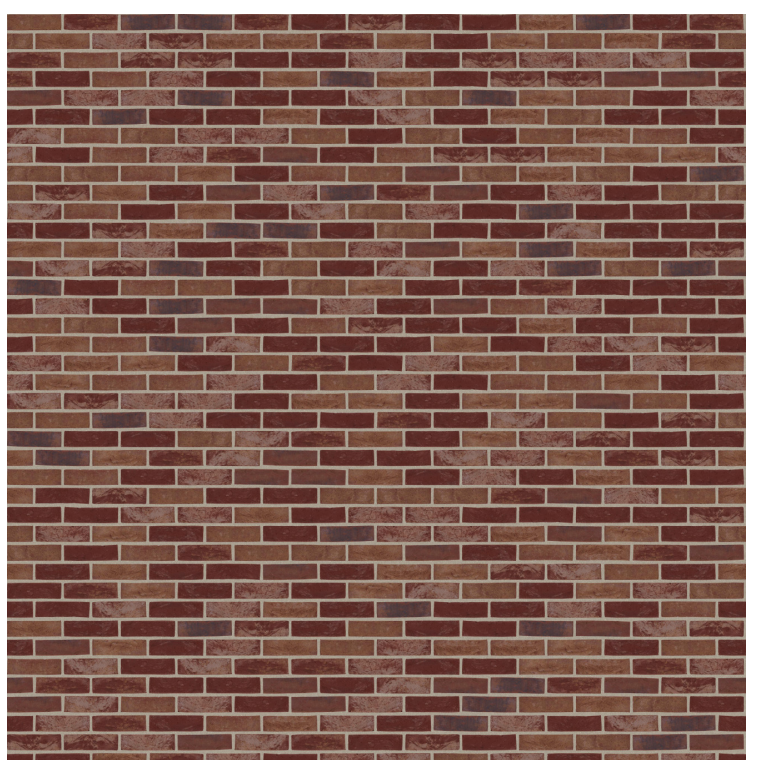


VISUAL SCALE 1:500 @ A1

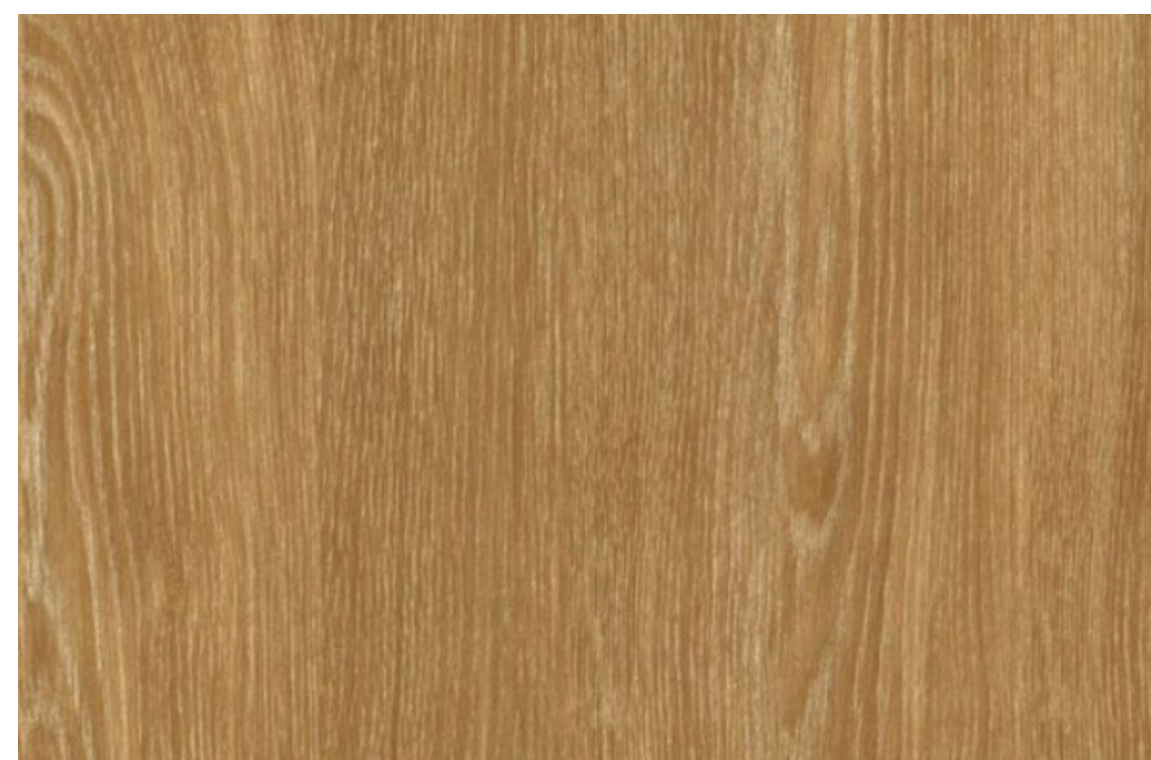

VISUAL SCALE 1:1250 @ A1

[illegible]

AUSTIN JOHN
ARCHITECTURAL

RUALEN, MILL GREEN ROAD,
PINCHBECK, SPALDING PE11 3PU
07939000388

PROJECT

Proposed Detached 4 Bed Dwelling

CLIENT

Mr and Mrs Waudby
 Holme Farm, Gosberton Risegate,
 Spalding PE11 4ET

DRAWING

Material Schedule

DRAWING NUMBER:

AJA/1276/25/MS1

DATE:

08/06/23

DRAWN BY:

HA

SCALE (@ A1):

[illegible]