





Proposed Visual of House and Garage



Proposed Rear Visual



Proposed Front Visual

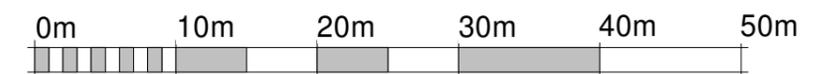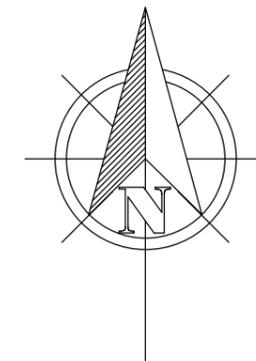

VISUAL SCALE 1:500 @ A3

AUSTIN JOHN
ARCHITECTURAL

RUALEN, MILL GREEN ROAD,
PINCHBECK, SPALDING
PE11 3PU

07939 000388
www.austinjohninteriors.co.uk
info@austinjohnltd.co.uk

PROJECT
**Proposed Detached 4 Bed
Dwelling**

SHEET
Indicative CGI Visuals

CLIENT
**Mr and Mrs Waudby
Riseholme Farm,
Gosberton Risegate PE11 4ET**

Date
02/10/2025
Drawn by
HA

DRAWING NUMBER
AJA/1276/25/VIS

Scale (@A3)
AS SHOWN