


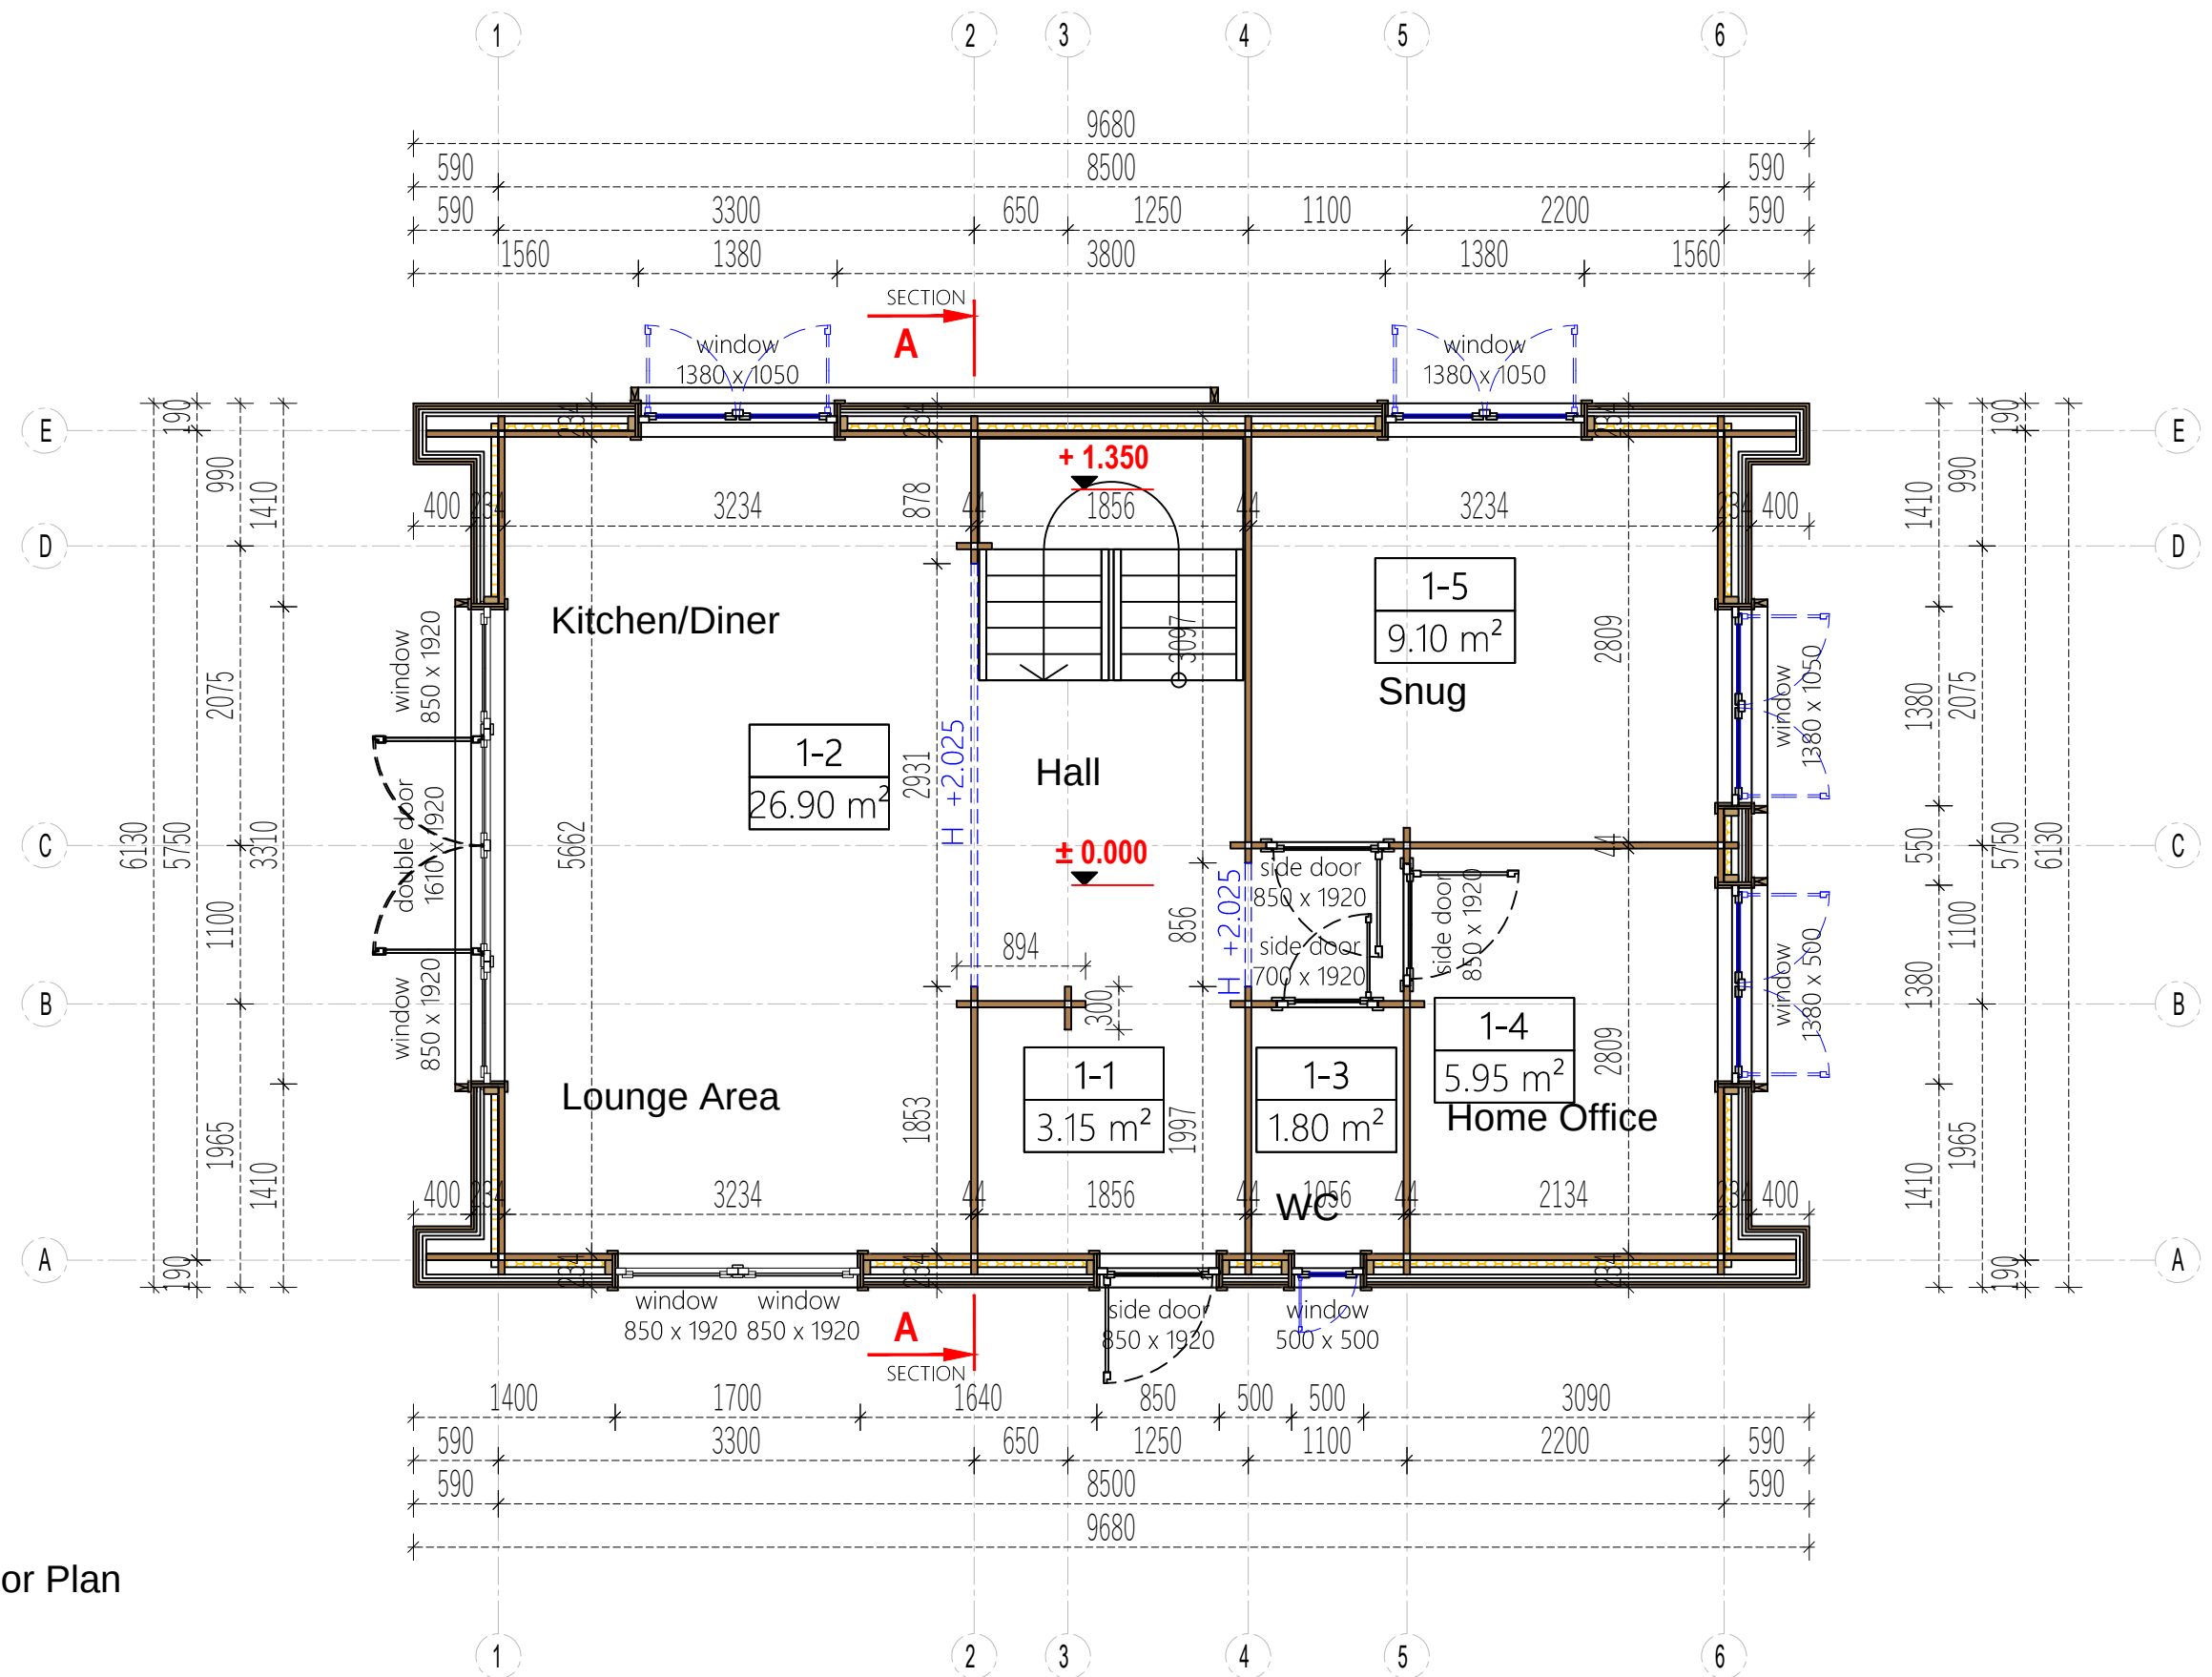

Ground Floor Plan

	Project Nr.				Interior area	90.40m²	Wall thickness	44+cladding	-	Paper size / scale	A3 / 1:50
	-	dwg ref;100/2030/2025			Built - up area	54.65m²	Built height	min	3713	1 cm - 0.50 meter 01.00 m2.00 m3.00 m4.00 m 2 cm4 cm6 cm8 cm	
	-	Name	Date		Roof angle	40.40°		max	6143		
		Sheet One			Roof area	79.60m²		▲	3848		
					Description	GROUND FLOOR 46.90m²					