


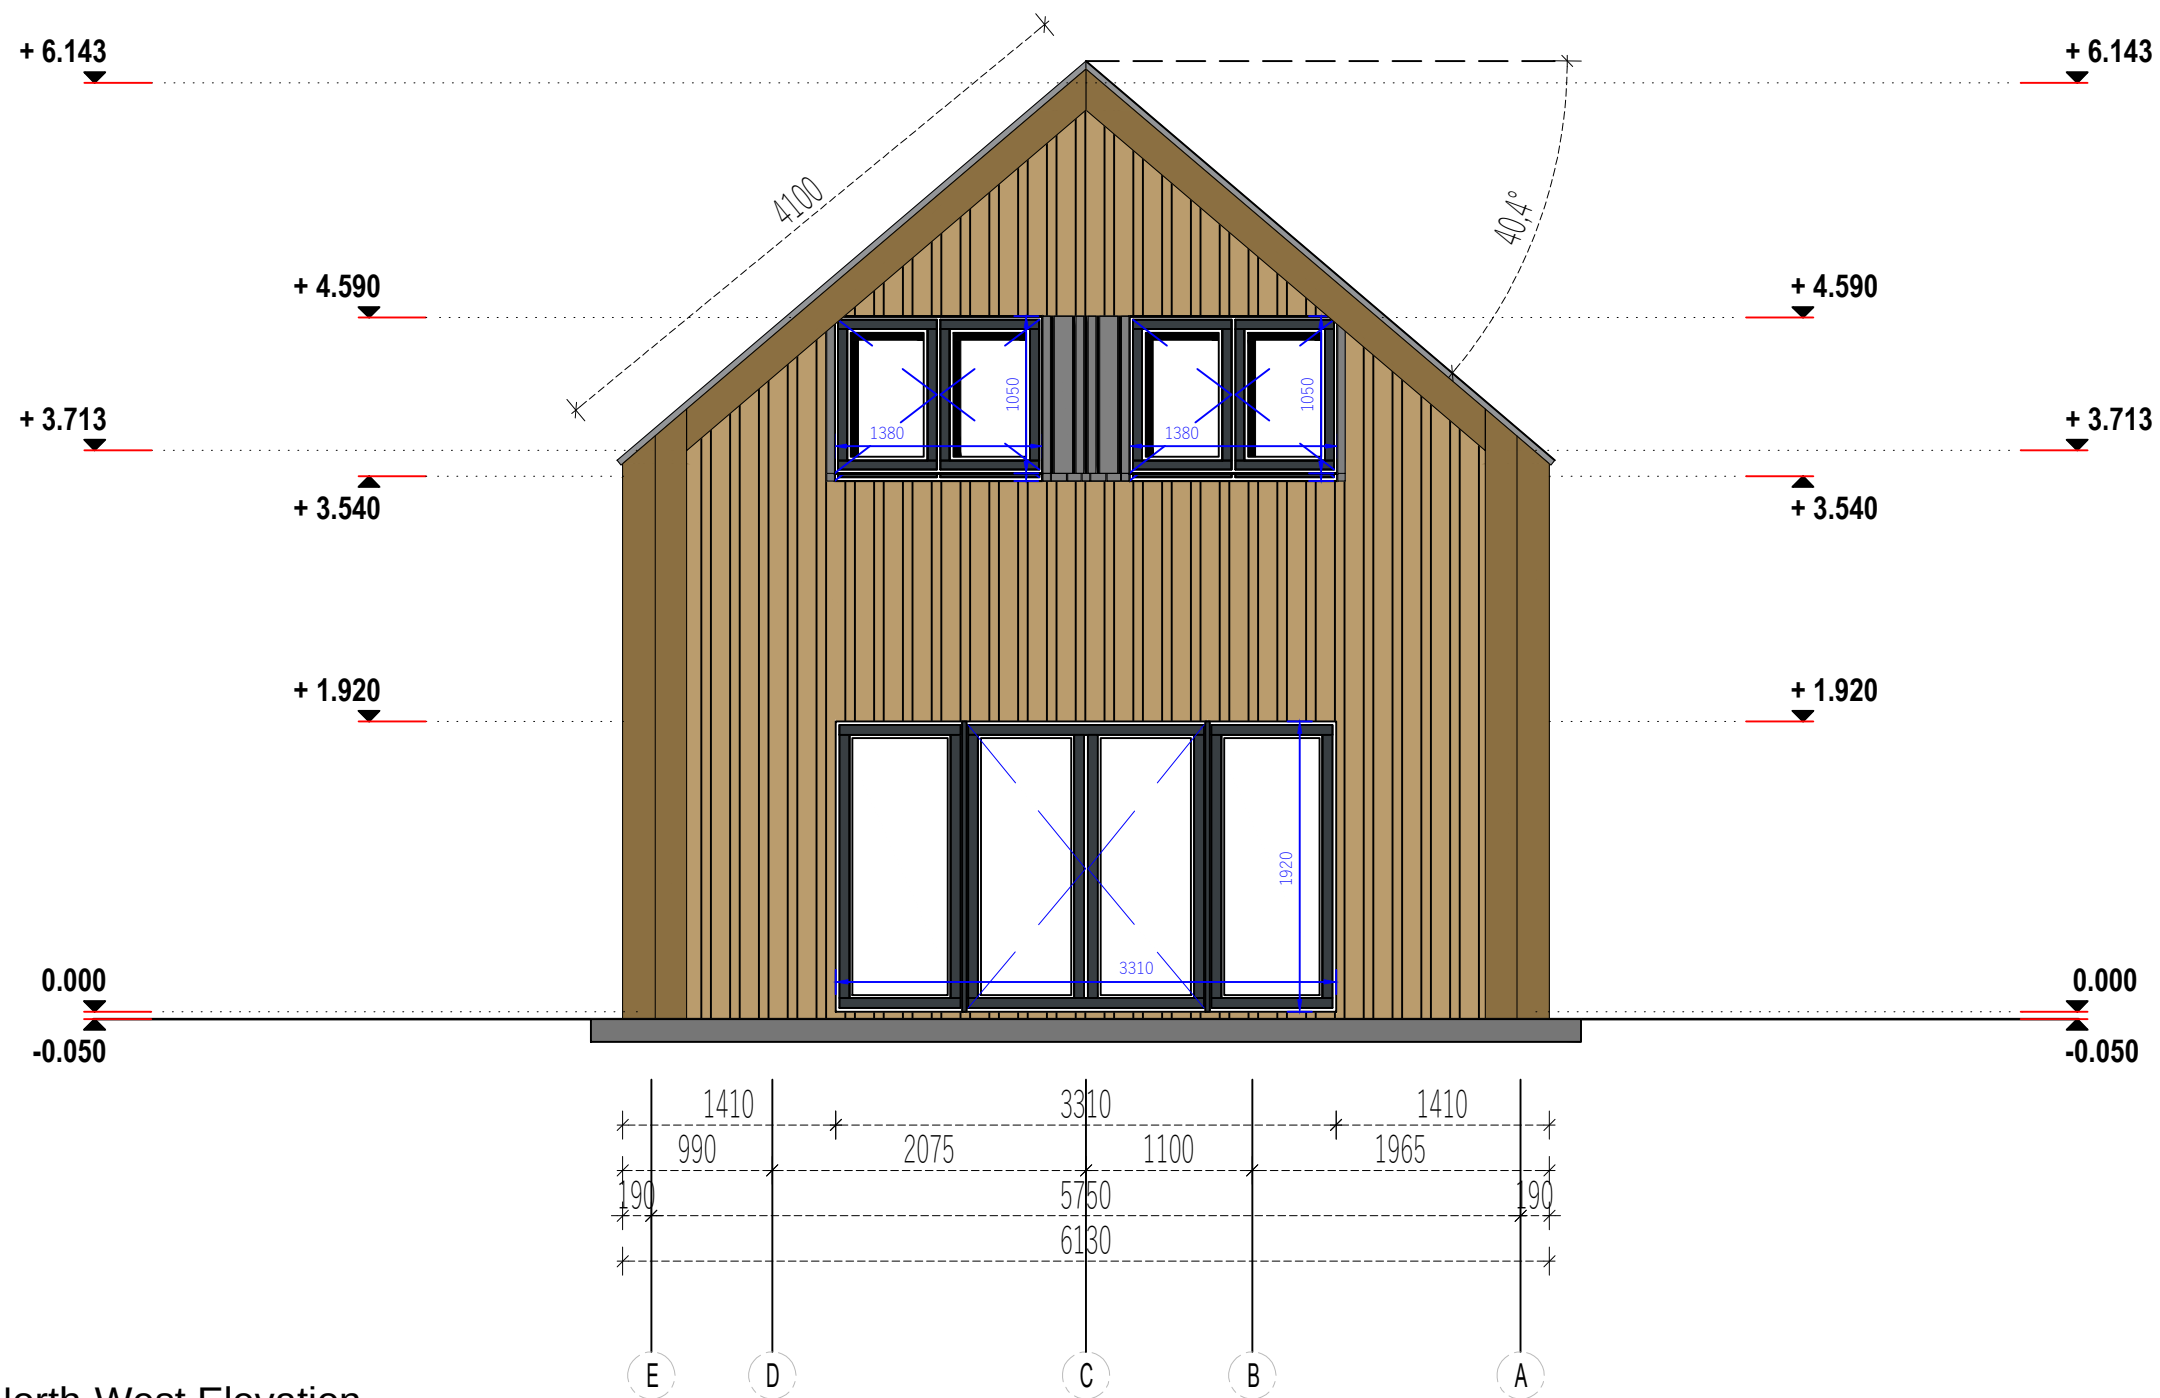

Proposed North-West Elevation

|  |             |               |      |  |                 |            |                |             |      |   |           |
|--|-------------|---------------|------|--|-----------------|------------|----------------|-------------|------|---|-----------|
|  | Project Nr. | 100/2030/2025 |      |  | Interior area   | 90.40m²    | Wall thickness | 44+cladding | -    | Paper size / scale                                                                                      | A3 / 1:50 |
|  | -           | Sheet Four    |      |  | Built - up area | 54.65m²    | Built height   | min         | 3713 | <div>1 cm - 0.50 meter</div> <div><div>01.00 m2.00 m3.00 m4.00 m</div><div>2 cm4 cm6 cm8 cm</div></div> |           |
|  | -           | Name          | Date |  | Roof angle      | 40.40°     |                | max         | 6143 |   |           |
|  |             |               |      |  | Roof area       | 79.60m²    |                | ▲           | 3848 |   |           |
|  |             |               |      |  | Description     | FACADE E-A |                |             |      |   |           |