


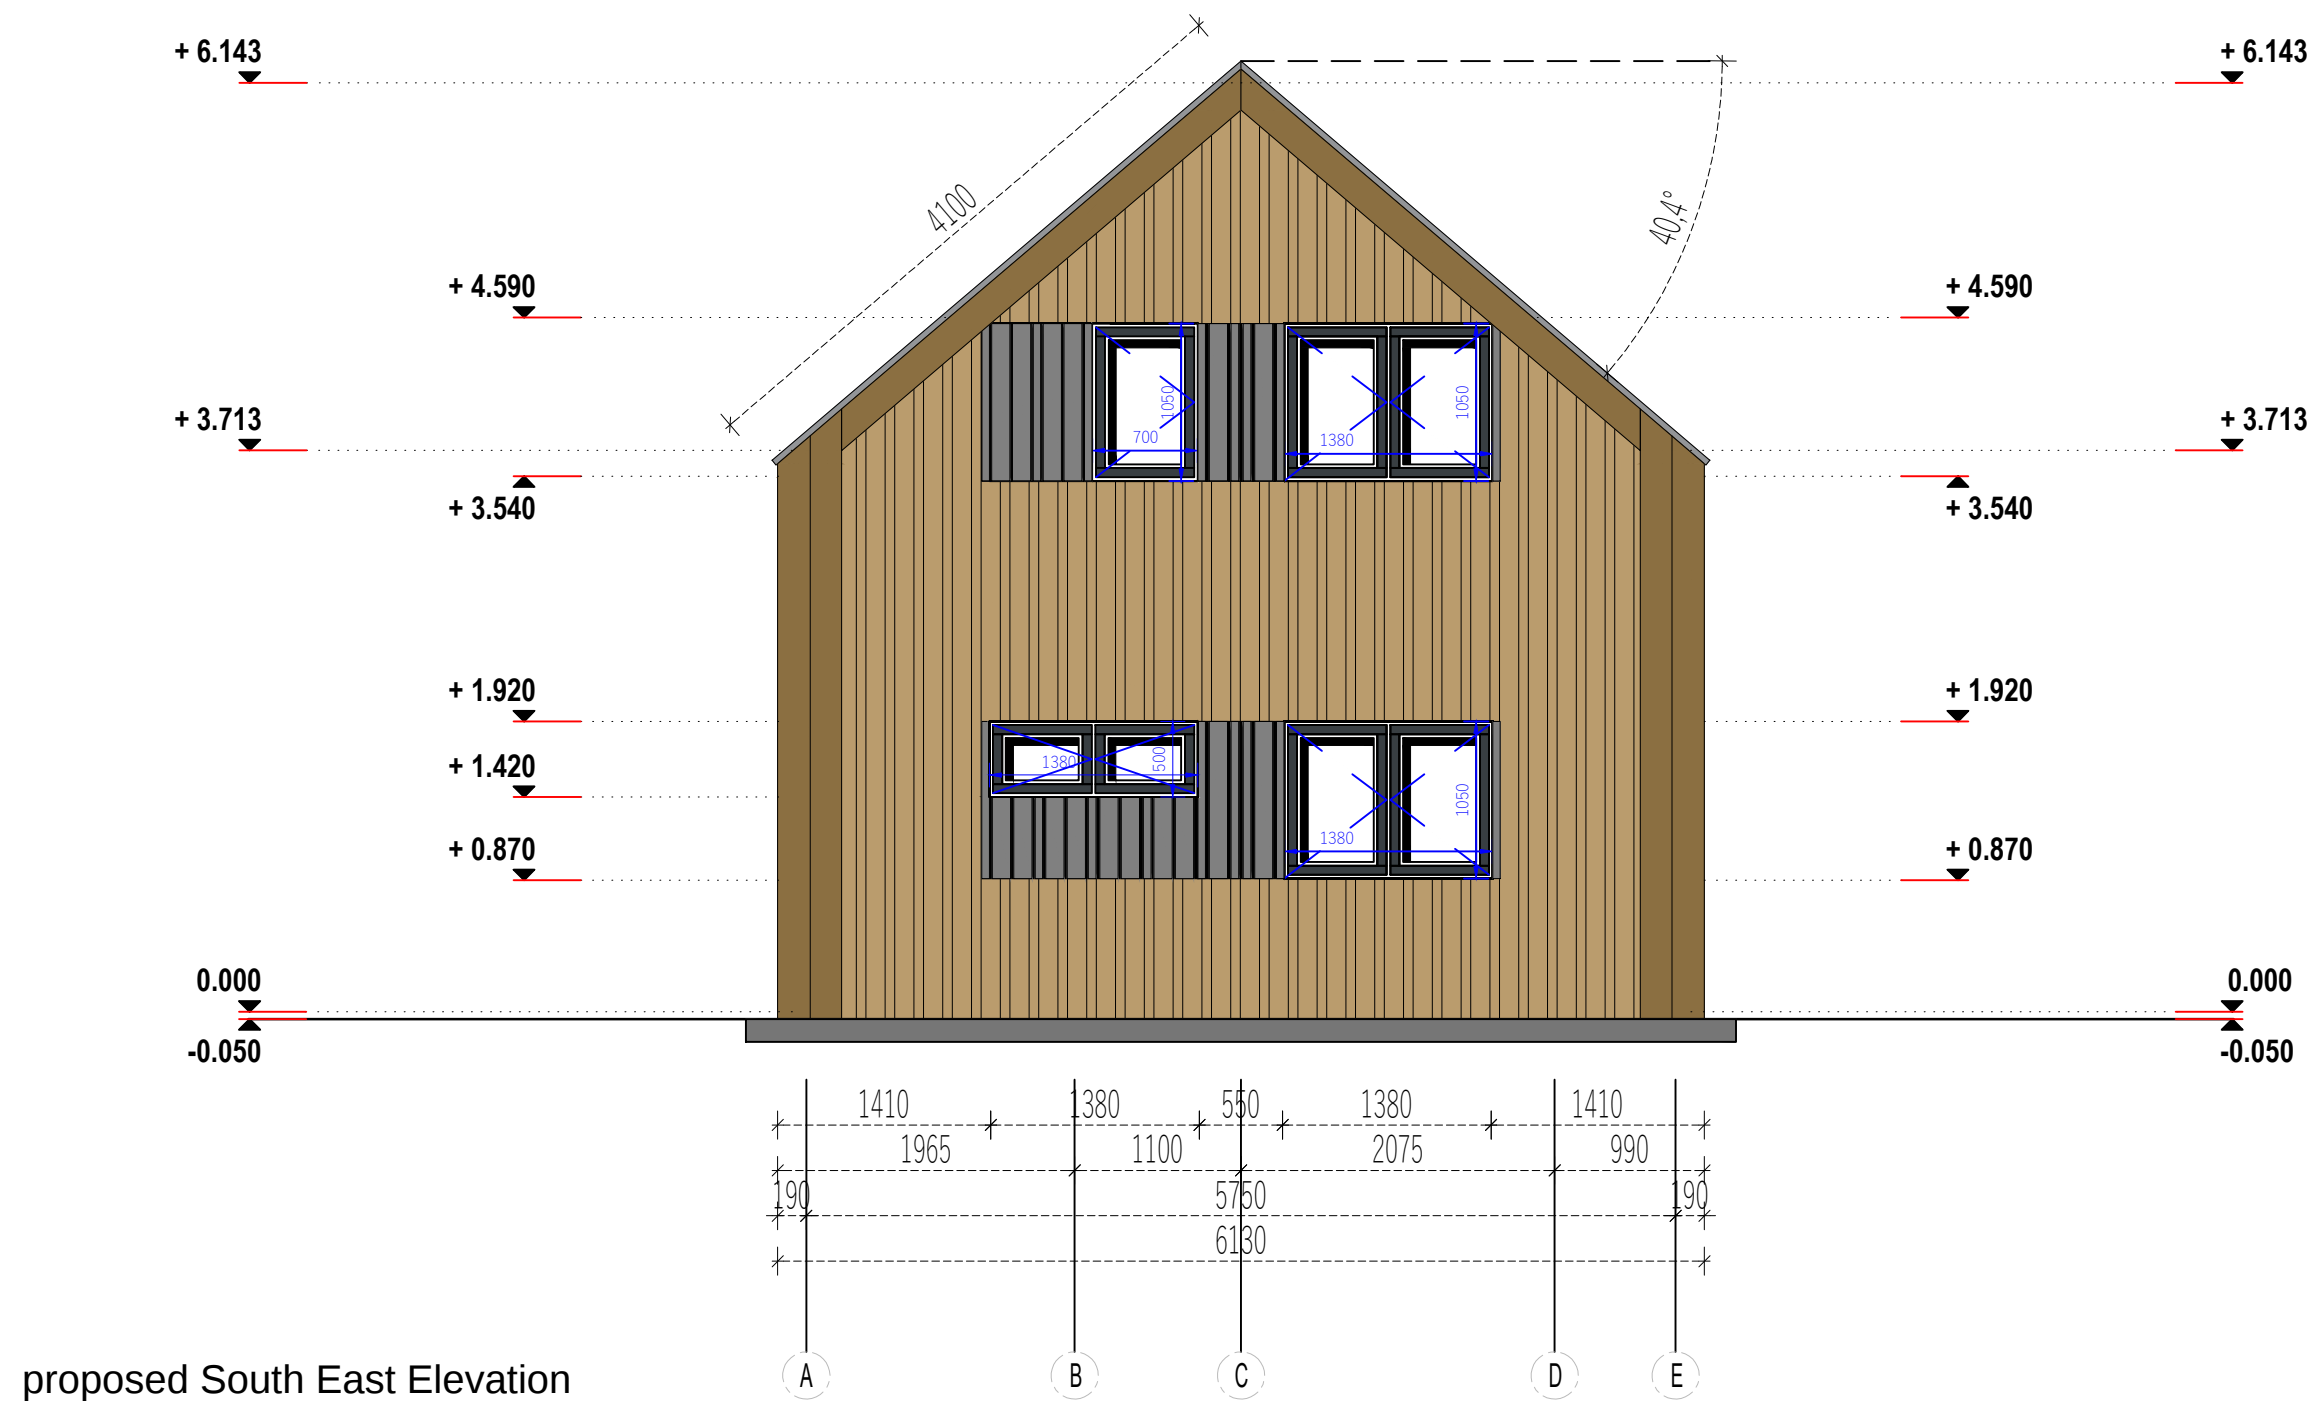

proposed South East Elevation

	Project Nr.	ref;100/2030/2025			Interior area	90.40m²	Wall thickness		44+cladding	-	Paper size / scale	A3 / 1:50
	-	Sheet Six			Built - up area	54.65m²	Built height	min	3713	1 cm - 0.50 meter 01.00 m2.00 m3.00 m4.00 m 2 cm4 cm6 cm8 cm		
	-	Name	Date		Roof angle	40.40°		max	6143			
					Roof area	79.60m²		▲	3848			
					Description		FACADE A-E					