
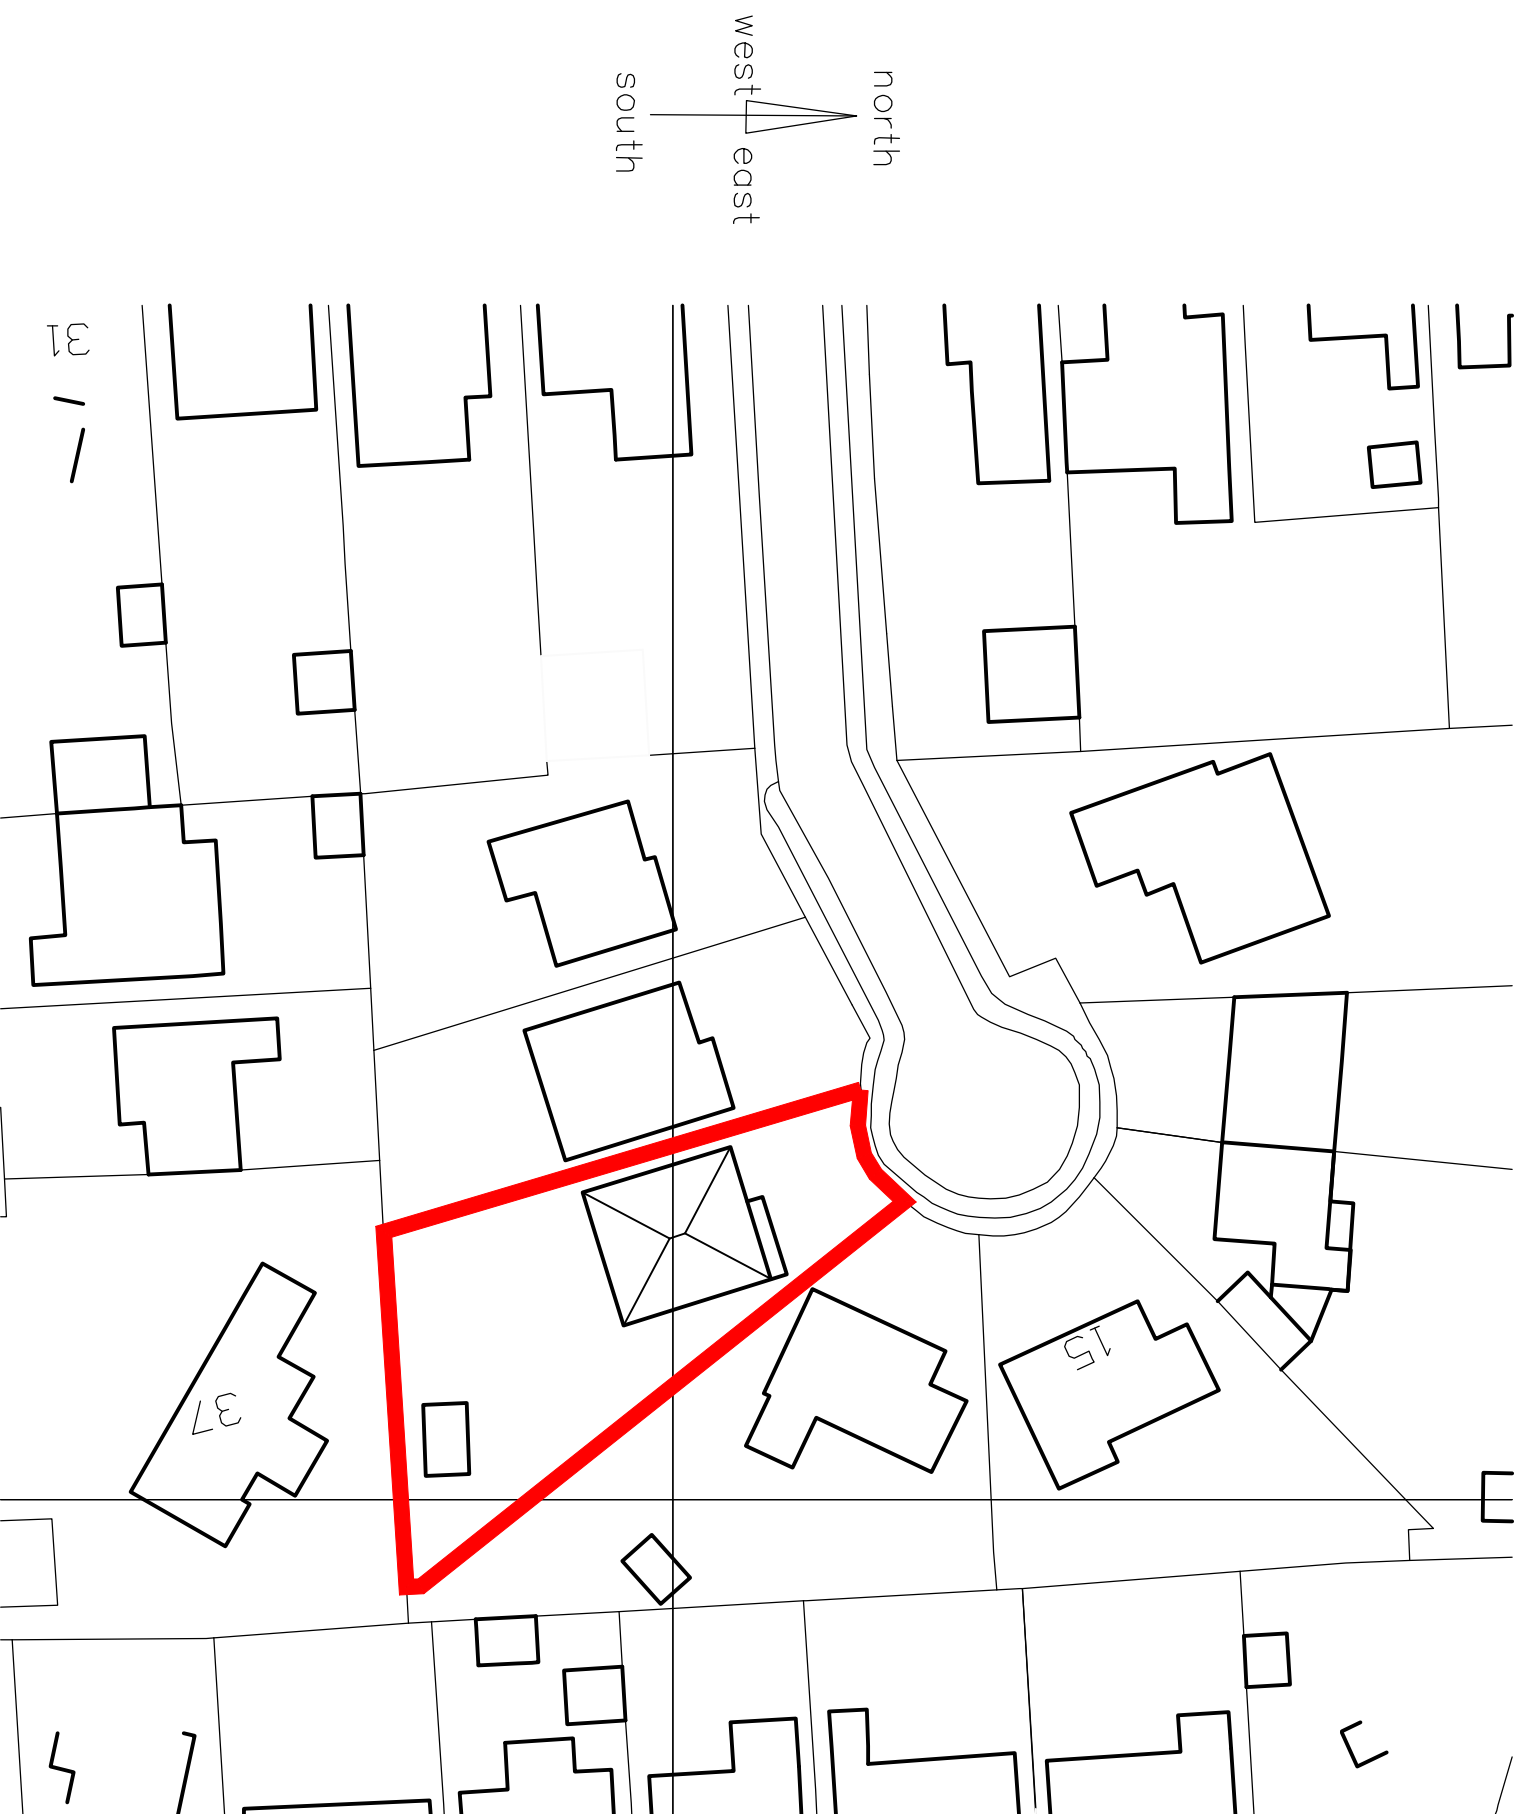


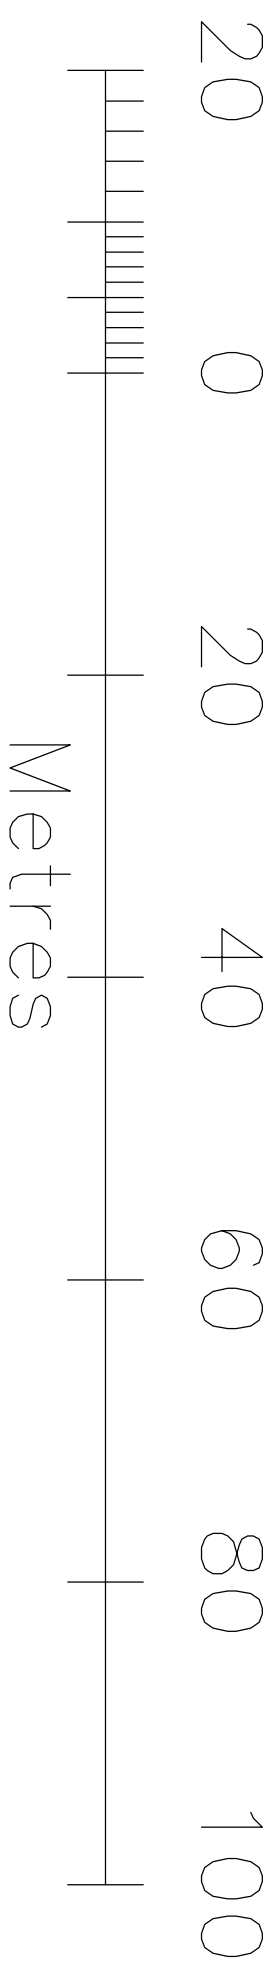

Crown Copyright and database rights 2025. OS
AC0000814278 National Map Centre. Purchased
28/08/2025 1 year licence.

[illegible]

	
INTERIOR DESIGN ARCHITECTURE PROJECT MANAGEMENT	
8 suicide road, withering, peterborough, PE6 6AY	
Tel: 07588 441751 info@i-hid.co.uk	
www.i-hid.co.uk	
Client: KARIM LALANI	
Job Title:	
19 LANGWITTH DRIVE	
HOLBEACH	
PE12 7HQ	
Scale: 1:500 @ A3	Date: 25/1/25
Drawing Title	
EX BLOCK PLAN	
Drawing No.	
643SD01-3	
Revision	-