


EXISTING DOORS AND WINDOWS WHITE UPVC
 EXISTING WALLS OFF WHITE SANDTEX
 EXISTING ROOF METAL PROFILED IMITATION TILES

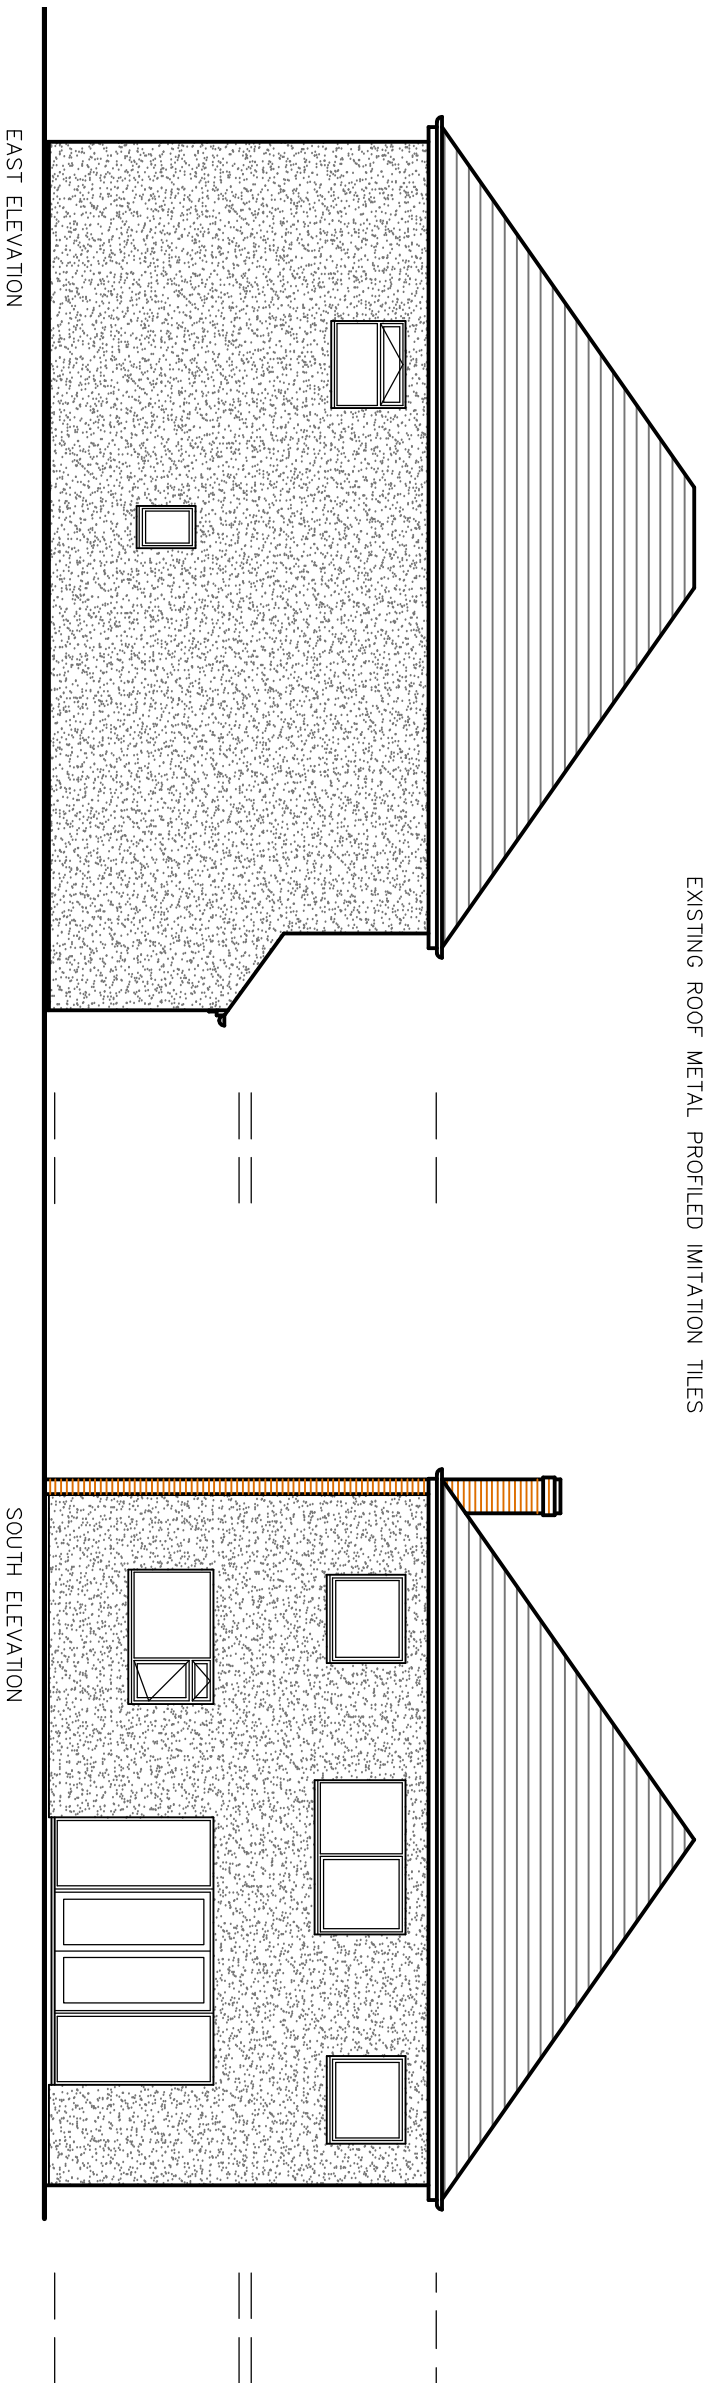

| | | |
|-----|----------|----------------------------------|
| Rev | Date | Detail |
| B | 13/01/26 | FINISHES NOTED |
| A | 21/11/25 | AMENDED FOLLOWING VISIT 12/11/25 |

I-HID
DESIGN

INTERIOR DESIGN | ARCHITECTURE | PROJECT MANAGEMENT

8 suicide road, wittering, peterborough, PE6 6AY
 Tel: 07588 441751 info@ihid.co.uk
 www.ihid.co.uk

Client: **KARIM LALANI**

Job Title:
**19 LANGWIRTH DRIVE
 HOLBEACH
 PE12 7HQ**

Scale: **1:100 @ A3** Date: **04/07/25**

Drawing Title:
EXISTING ELEVATIONS

Drawing No: **643SD02-1** Revision: **B**

ALL DRAWINGS ARE THE COPYRIGHT OF IHD DESIGN