



**General Elevation**  
1:50 @ A3

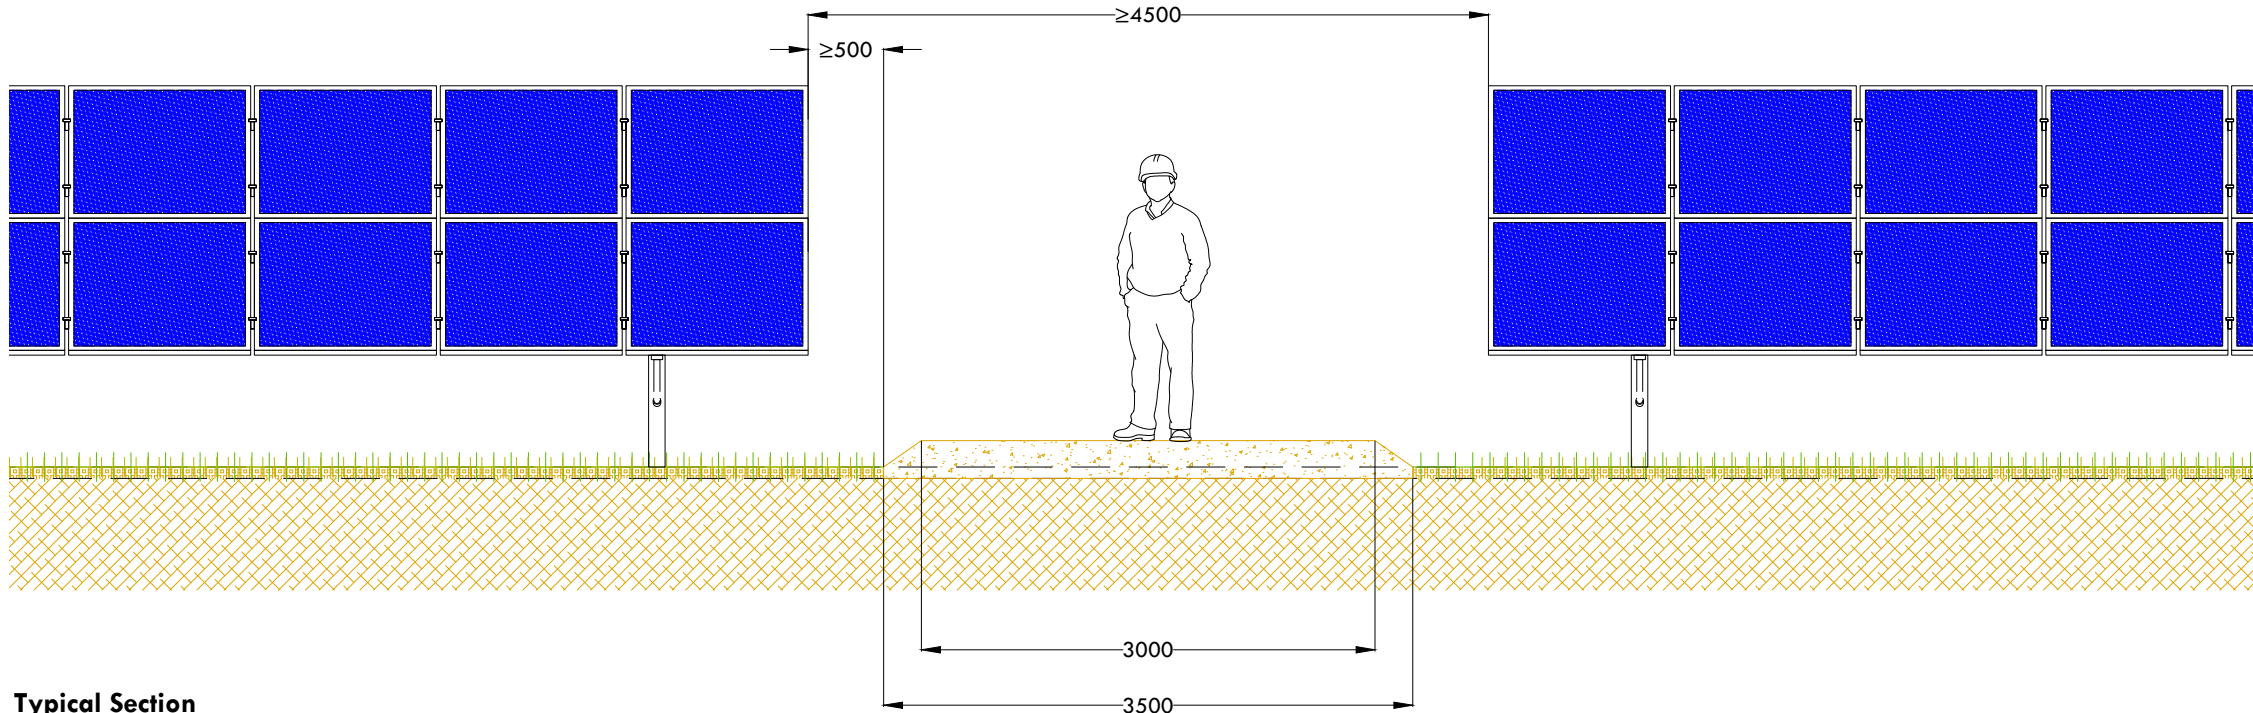

**Typical Section**  
1:20 @ A3

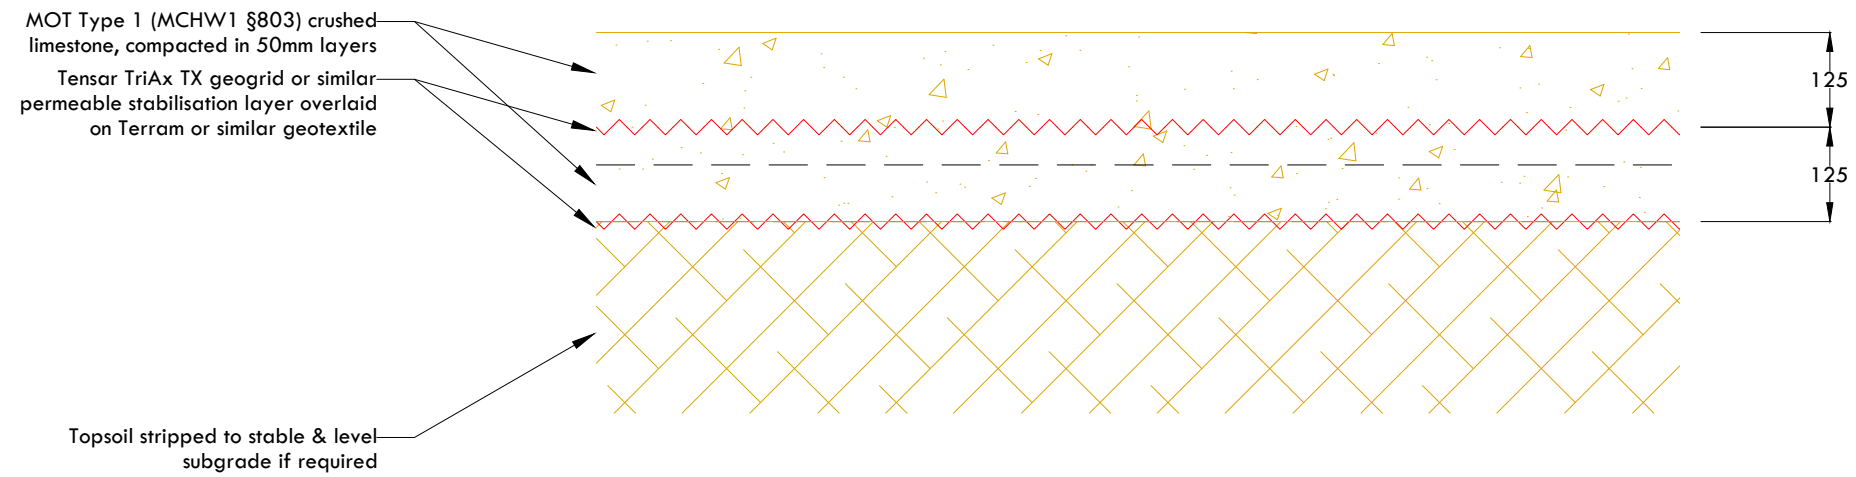

- NOTES**
1. DO NOT SCALE. Use annotated measurements only
  2. NOT FOR CONSTRUCTION
  3. Dimensions in mm (unless otherwise noted)
  4. Detailing subject to detailed design by civil engineer
  5. Tracks intended for light use during maintenance with very occasional plant deliveries. Additional temporary surfaces may be required during lifting operations

**LEGEND**

Rev	Date	Comment	Drwn	Chkd	Apvd
C	02/09/22	Title block update	CD		
B	01/09/22	Title block update	CD	JC	JC
-	-	Issued for Planning	CD	JC	JC

Project: Boston Solar  
 Site: Holbeach Bank, Holbeach  
 Client: AUK PE12 LIMITED

**Sections**  
Typical access track

Drawing Status: PLANNING  
 Sheet: 1 of 1  
 Scale: 1:50/1:20  
 Drawing No.: 1386-312  
 Issue: C  
 Paper Size: ISO A3

CLENDON ARCHITECTURE Ltd  
 1 Bar Ln  
 York  
 YO1 6JU  
 TEL: 01904 341408  
 EMAIL: enquiries@clendon.co.uk

**CLENDON**  
 ARCHITECTURE

COOPER ENERGY  
 ENGINEERING Ltd  
 Oundle Wharf  
 Station Road, Oundle  
 Peterborough  
 PE8 4DE  
 TEL: 01933 712341  
 EMAIL: info@CooperEE.com

**COOPER**  
 ENERGY ENGINEERING