


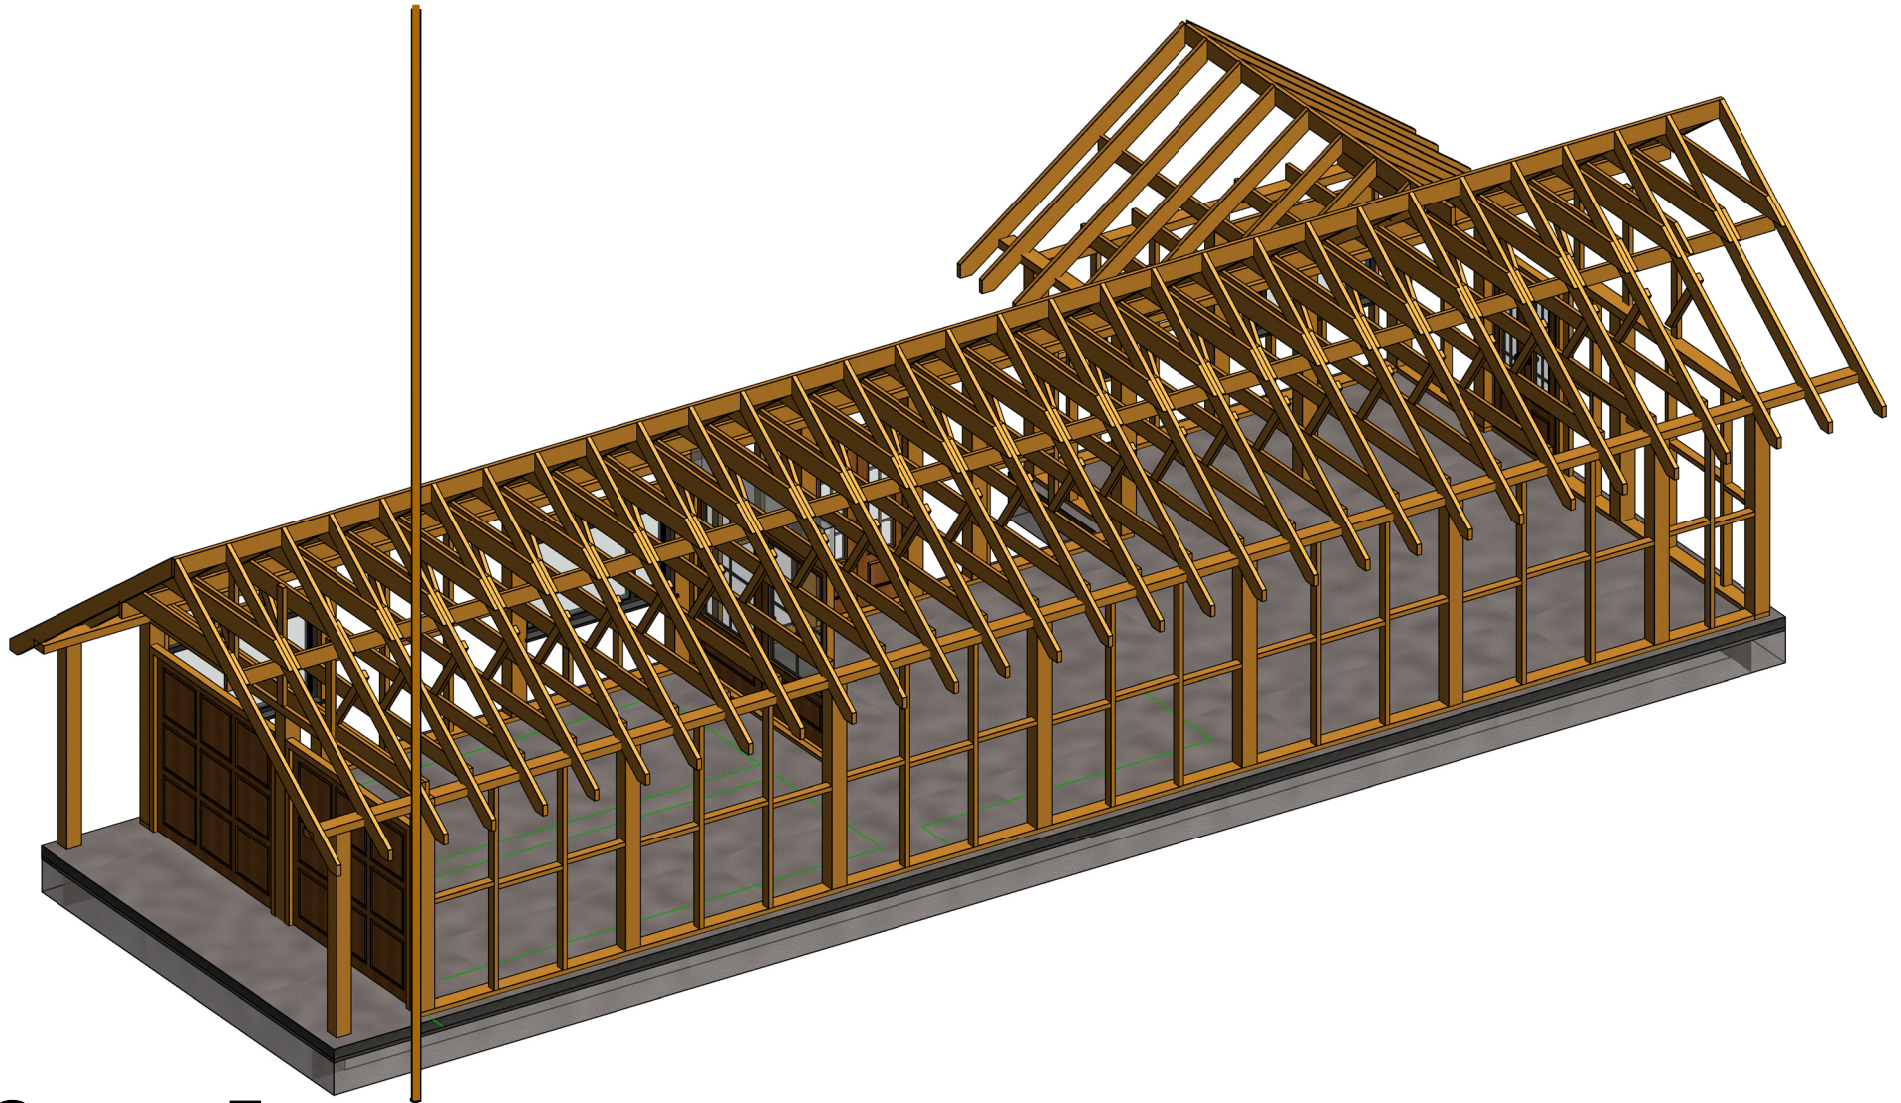

3D Garage Frame



PROJECT

Double Garage

Property Address

91 Battlefields lane South

Date 02/06/20

Project Number GRG 08

Scale (@ A4)

REV

Drawn by Mauro Andreini

Checked by A. Maz

DRAWING NUMBER

11

SHEET

Framework

Code

Status

SUITABILITY DESCRIPTION

PURPOSE OF ISSUE