


AAA

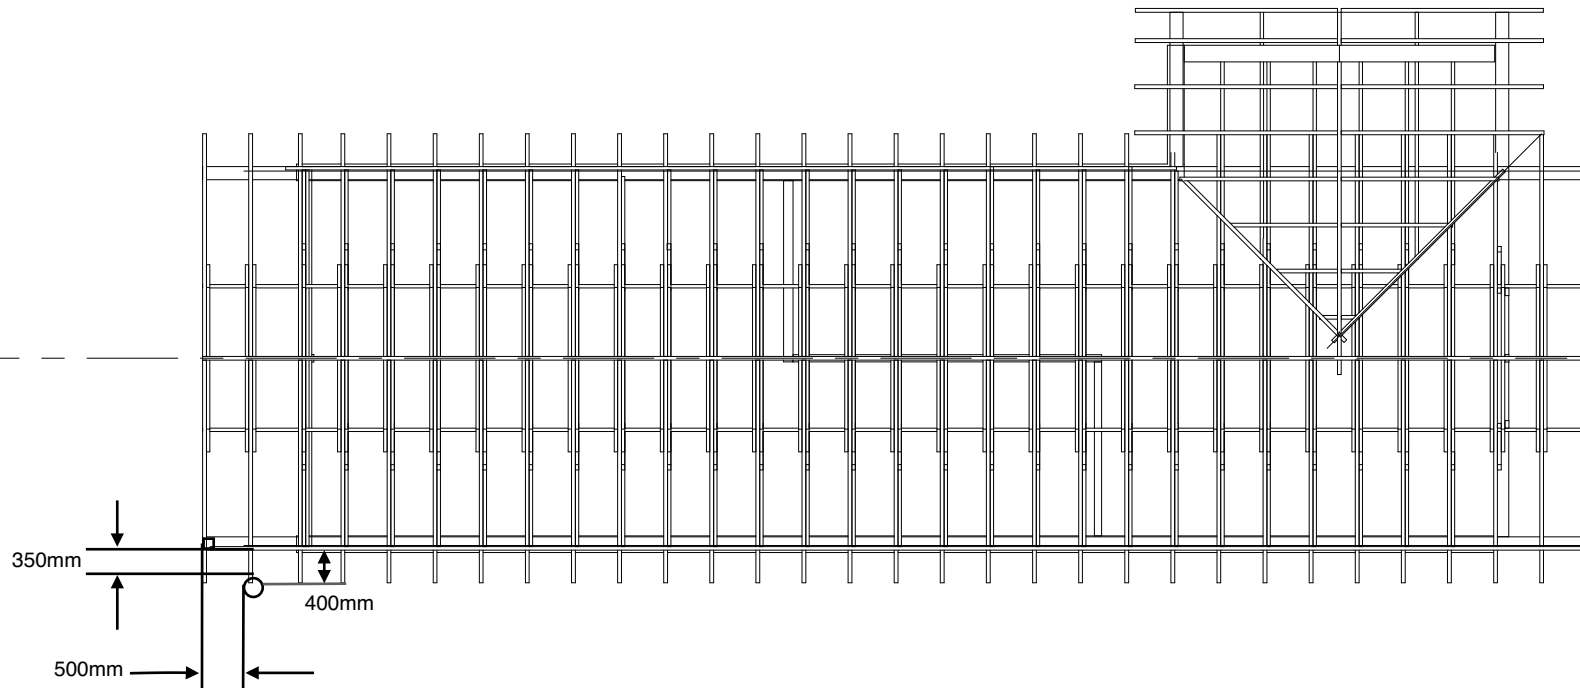

04 Roof Vertex

1 : 100

 info@tempotechnology.com		PROJECT		Property Address 91 Battlefields lane South			
		Double Garage		Date 02/06/20	Project Number GRG 08	Scale (@ A4) 1 : 100	REV
Code	Status	SHEET		Drawn by Author	DRAWING NUMBER 35		
SUITABILITY DESCRIPTION	PURPOSE OF ISSUE	ROOF VERTIX		Checked by Checker			

