


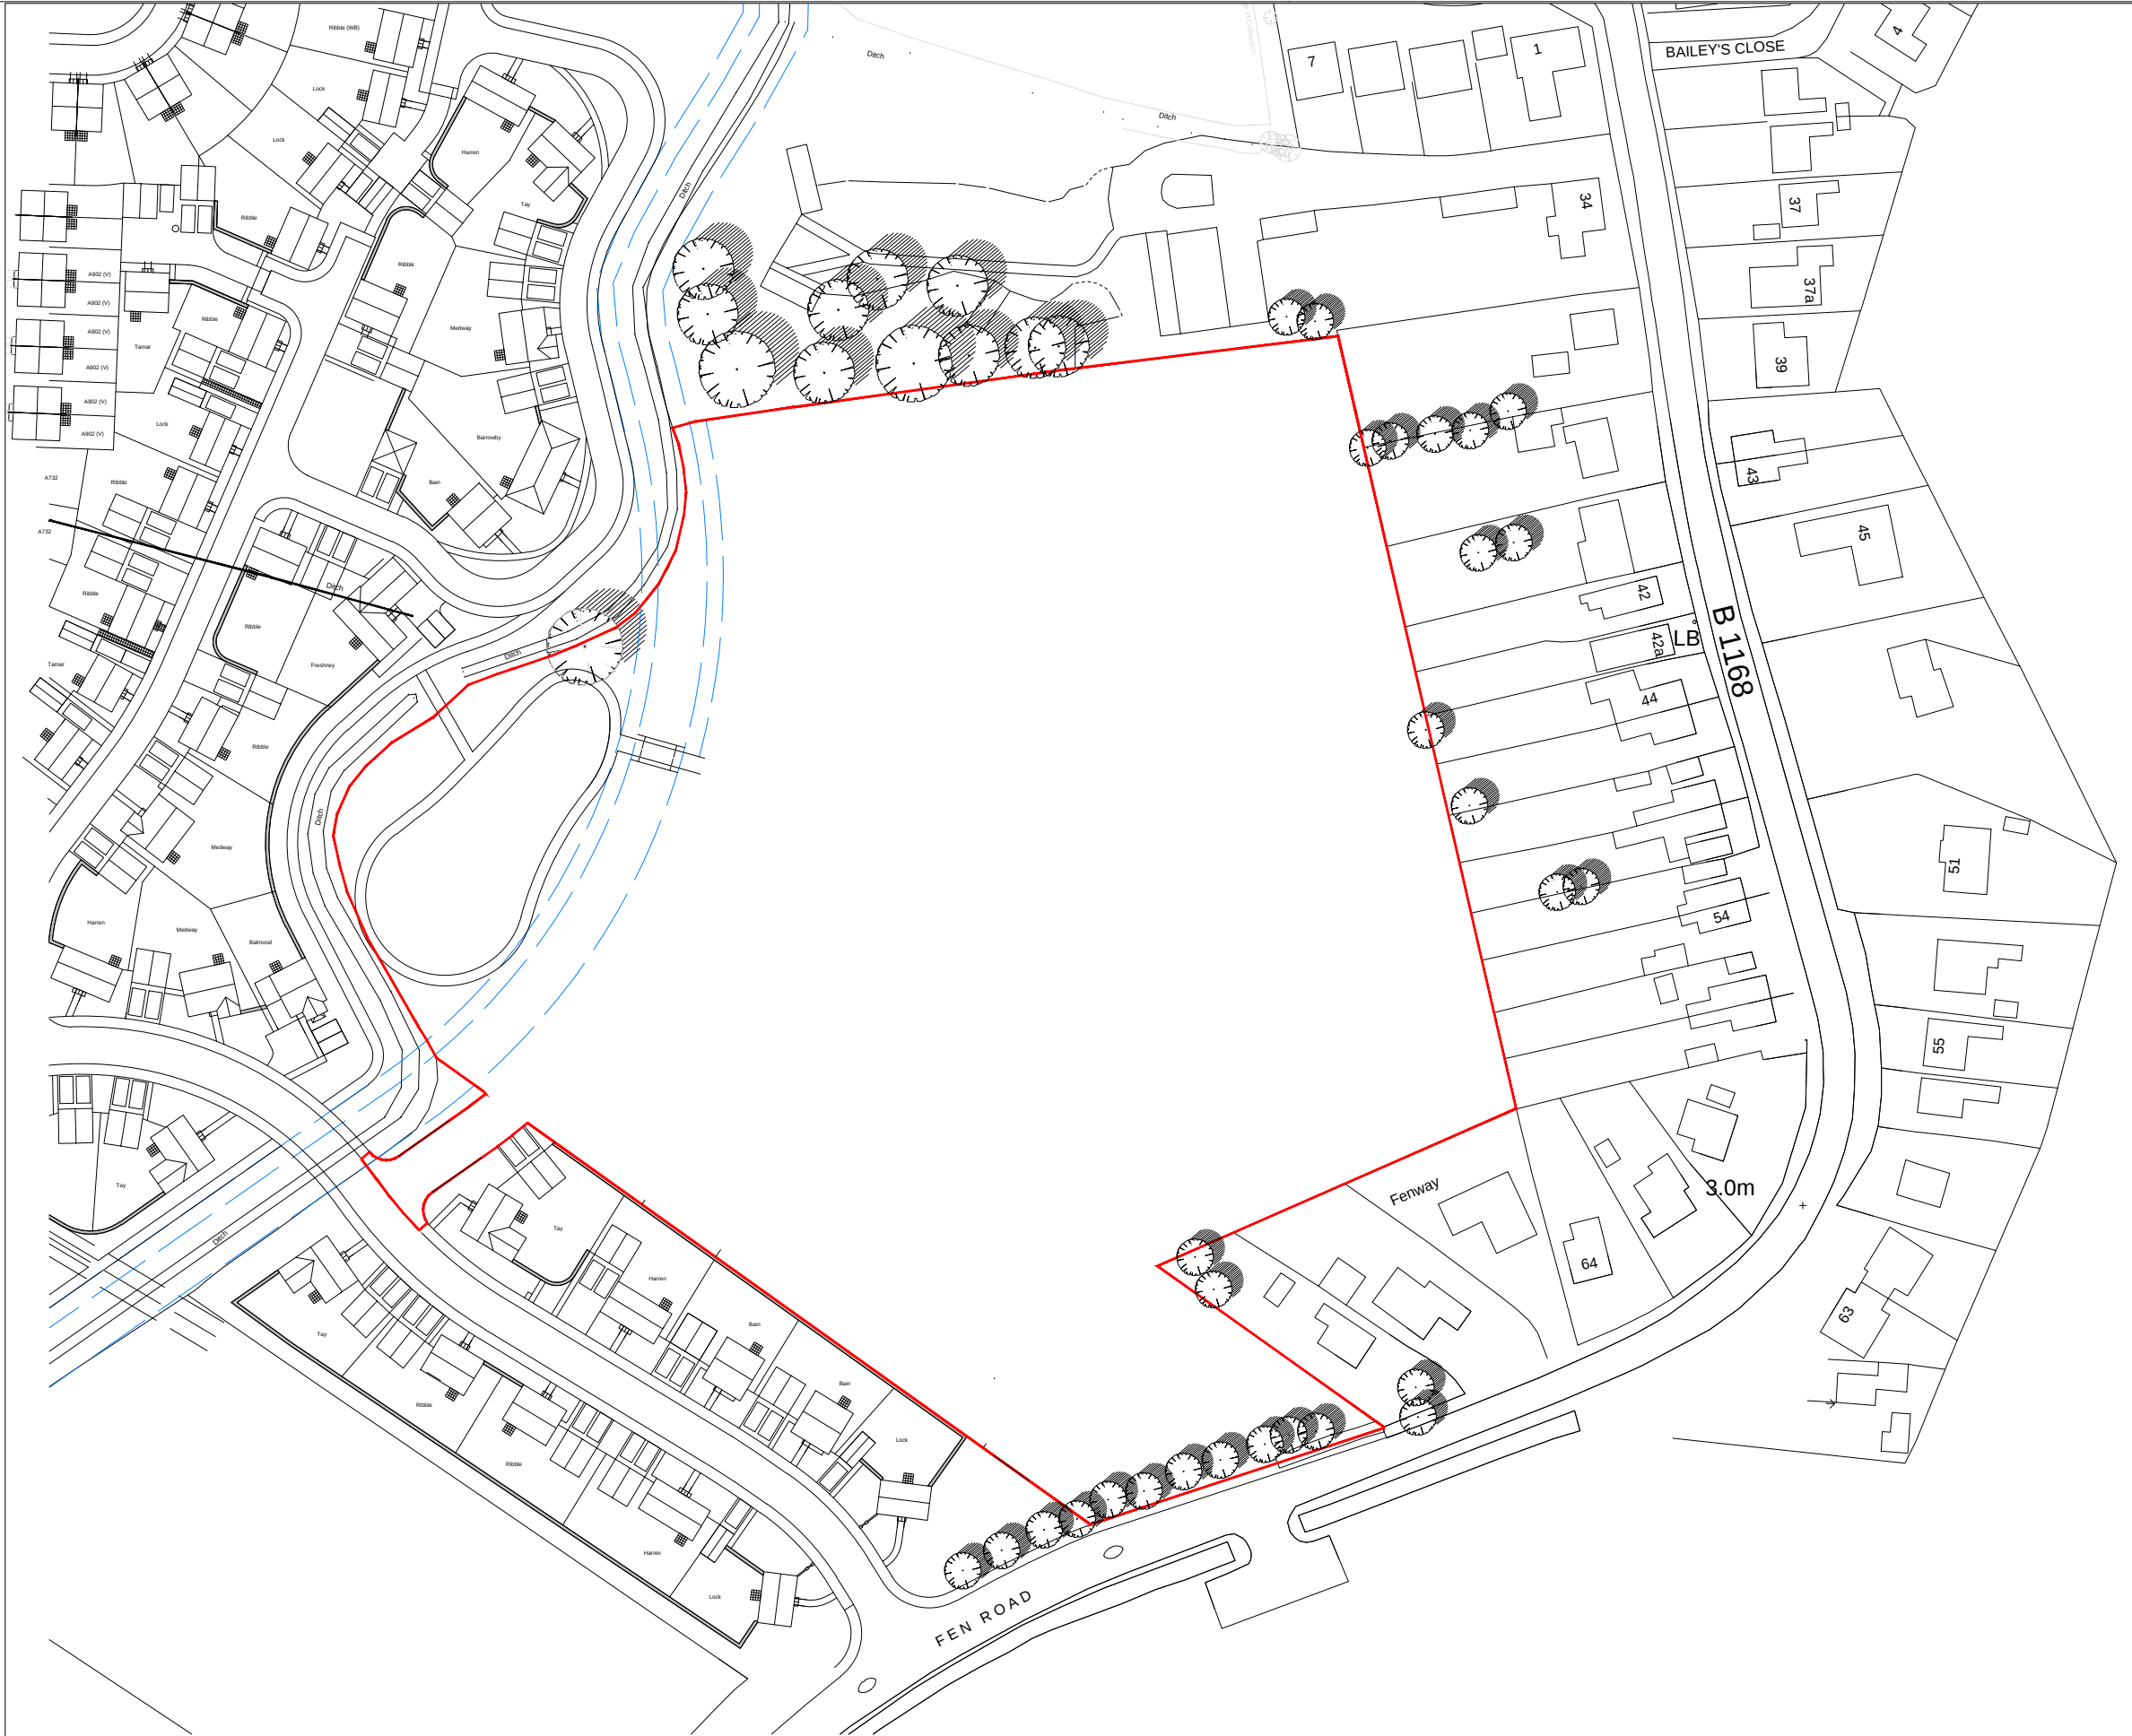

NKW DESIGN
45 York Road
Wollaton
Northamptonshire
NN29 7JG
T: 01933 666130
M: 07957 837164
E: natalie@nkwdesign.co.uk

PROJECT FEN ROAD, HOLBEACH

TITLE LOCATION PLAN

CLIENT
ASHWOOD HOMES
1 GOODISON ROAD, Lincs GATEWAY BUSINESS PARK
SPALDING, LINCOLNSHIRE
PE12 6 FY 01406 490590

SCALE 1:1250 @ A3 DATE MARCH 2019 DRAWN NKW

DRAWING NUMBER 1247-LP

REVISION