


The drawings, information and data recorded in this document ("the information") is the property of Paul Basham Associates. This document and the information are solely for the use of the authorised recipient and this document may not be used, copied or reproduced in whole or part for any purposes other than which it was supplied by Paul Basham Associates. Paul Basham Associates makes no representation, undertakes no duty and accepts no responsibilities to any third party who may use or rely upon this document or the information.

- GENERAL NOTES**
1. THIS DRAWING IS INTENDED TO BE READ IN CONJUNCTION WITH ALL RELEVANT ARCHITECTS, ENGINEERS, SERVICES AND SPECIALIST DRAWINGS, DETAILS AND SPECIFICATIONS.
 2. ANY VARIATIONS OR DISCREPANCIES BETWEEN THESE DRAWINGS IN TERMS OF DIMENSIONS OR DETAILS SHOULD BE DRAWN TO THE ATTENTION OF THE ARCHITECT AND/OR THE ENGINEER FOR CLARIFICATION.
 3. ALL FIGURED DIMENSIONS TO BE TAKEN IN PREFERENCE TO SCALED DIMENSIONS. DO NOT SCALE THIS DRAWING.
 4. PAUL BASHAM ASSOCIATES ACCEPTS NO RESPONSIBILITY FOR THE ACCURACY OF BACKGROUND INFORMATION PRODUCED BY THIRD PARTIES - THIS MUST BE TREATED AS INDICATIVE ONLY.
 - 4.1. ARCHITECTS LAYOUT: 20062_P002_H - Brightspace Architects - 11.09.2024
 - 4.2. TOPOGRAPHICAL SURVEY: 23086-200-01-Rev A - Brunel Surveys - 25.06.2021

- LEGEND**
- PROPOSED DRAINAGE
 - PROPOSED FFL
 - PROPOSED HYDROBRAKE
 - PROPOSED HEADWALL
 - PROPOSED DIFFUSER

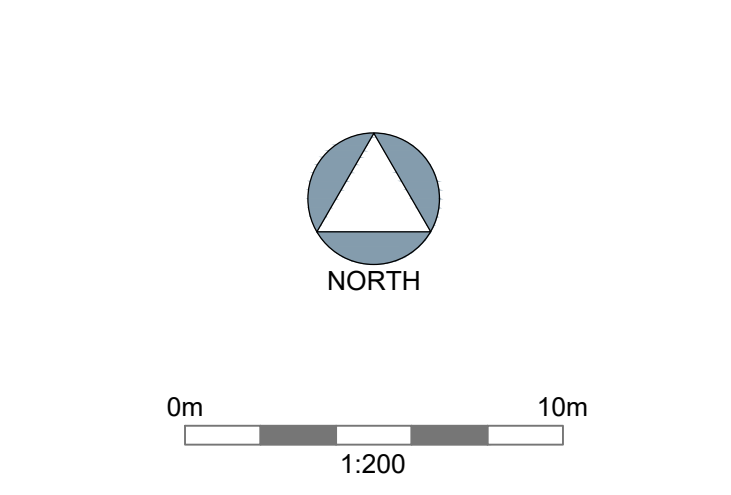

NOT APPROVED
DRAWING/DESIGN IS STILL 'SUBJECT TO APPROVAL'
YOU ARE ADVISED TO MAKE DUE ALLOWANCE

P02	LAYOUT REVISED: DRAINAGE UPDATED TO SUIT	27.03.2025	RL	JRM
P01	FIRST ISSUE	24.10.2024	OT	JRM
Rev	Description	Date	By	Appr

paulbasham associates
Paul Basham Associates Ltd
The Botly, Cams Hall Estate, Fareham, PO16 8UT
01329 711 000
info@paulbashamassociates.com www.paulbashamassociates.com

KenParke
PLANNING CONSULTANTS

Project Name:
LAND AT BATTLEFIELDS LANE, HOLBEACH

Title:
DRAINAGE STRATEGY SHEET 5 OF 7

Project Phase: PRELIMINARY			
Date Created: 11.10.2024	Drawn By: OT	Approved By: JRM	Suitability Code: -
PBA Project Number: 087.5018	Scale: 1:200	(AT A1)	
PBA Drawing No: 087.5018.0505	Revision: P02		