


NOTE: SEWERS ARE DESIGNED AND PROPOSED FOR ADOPTION AS PER DESIGN AND CONSTRUCTION GUIDANCE/SEWER SECTOR GUIDANCE (DCG/SSG)

The drawings, information and data recorded in this document ("the information") is the property of Paul Basham Associates. This document and the information are solely for the use of the authorised recipient and this document may not be used, copied or reproduced in whole or part for any purposes other than which it was supplied by Paul Basham Associates. Paul Basham Associates makes no representation, undertakes no duty and accepts no responsibilities to any third party who may use or rely upon this document or the information.

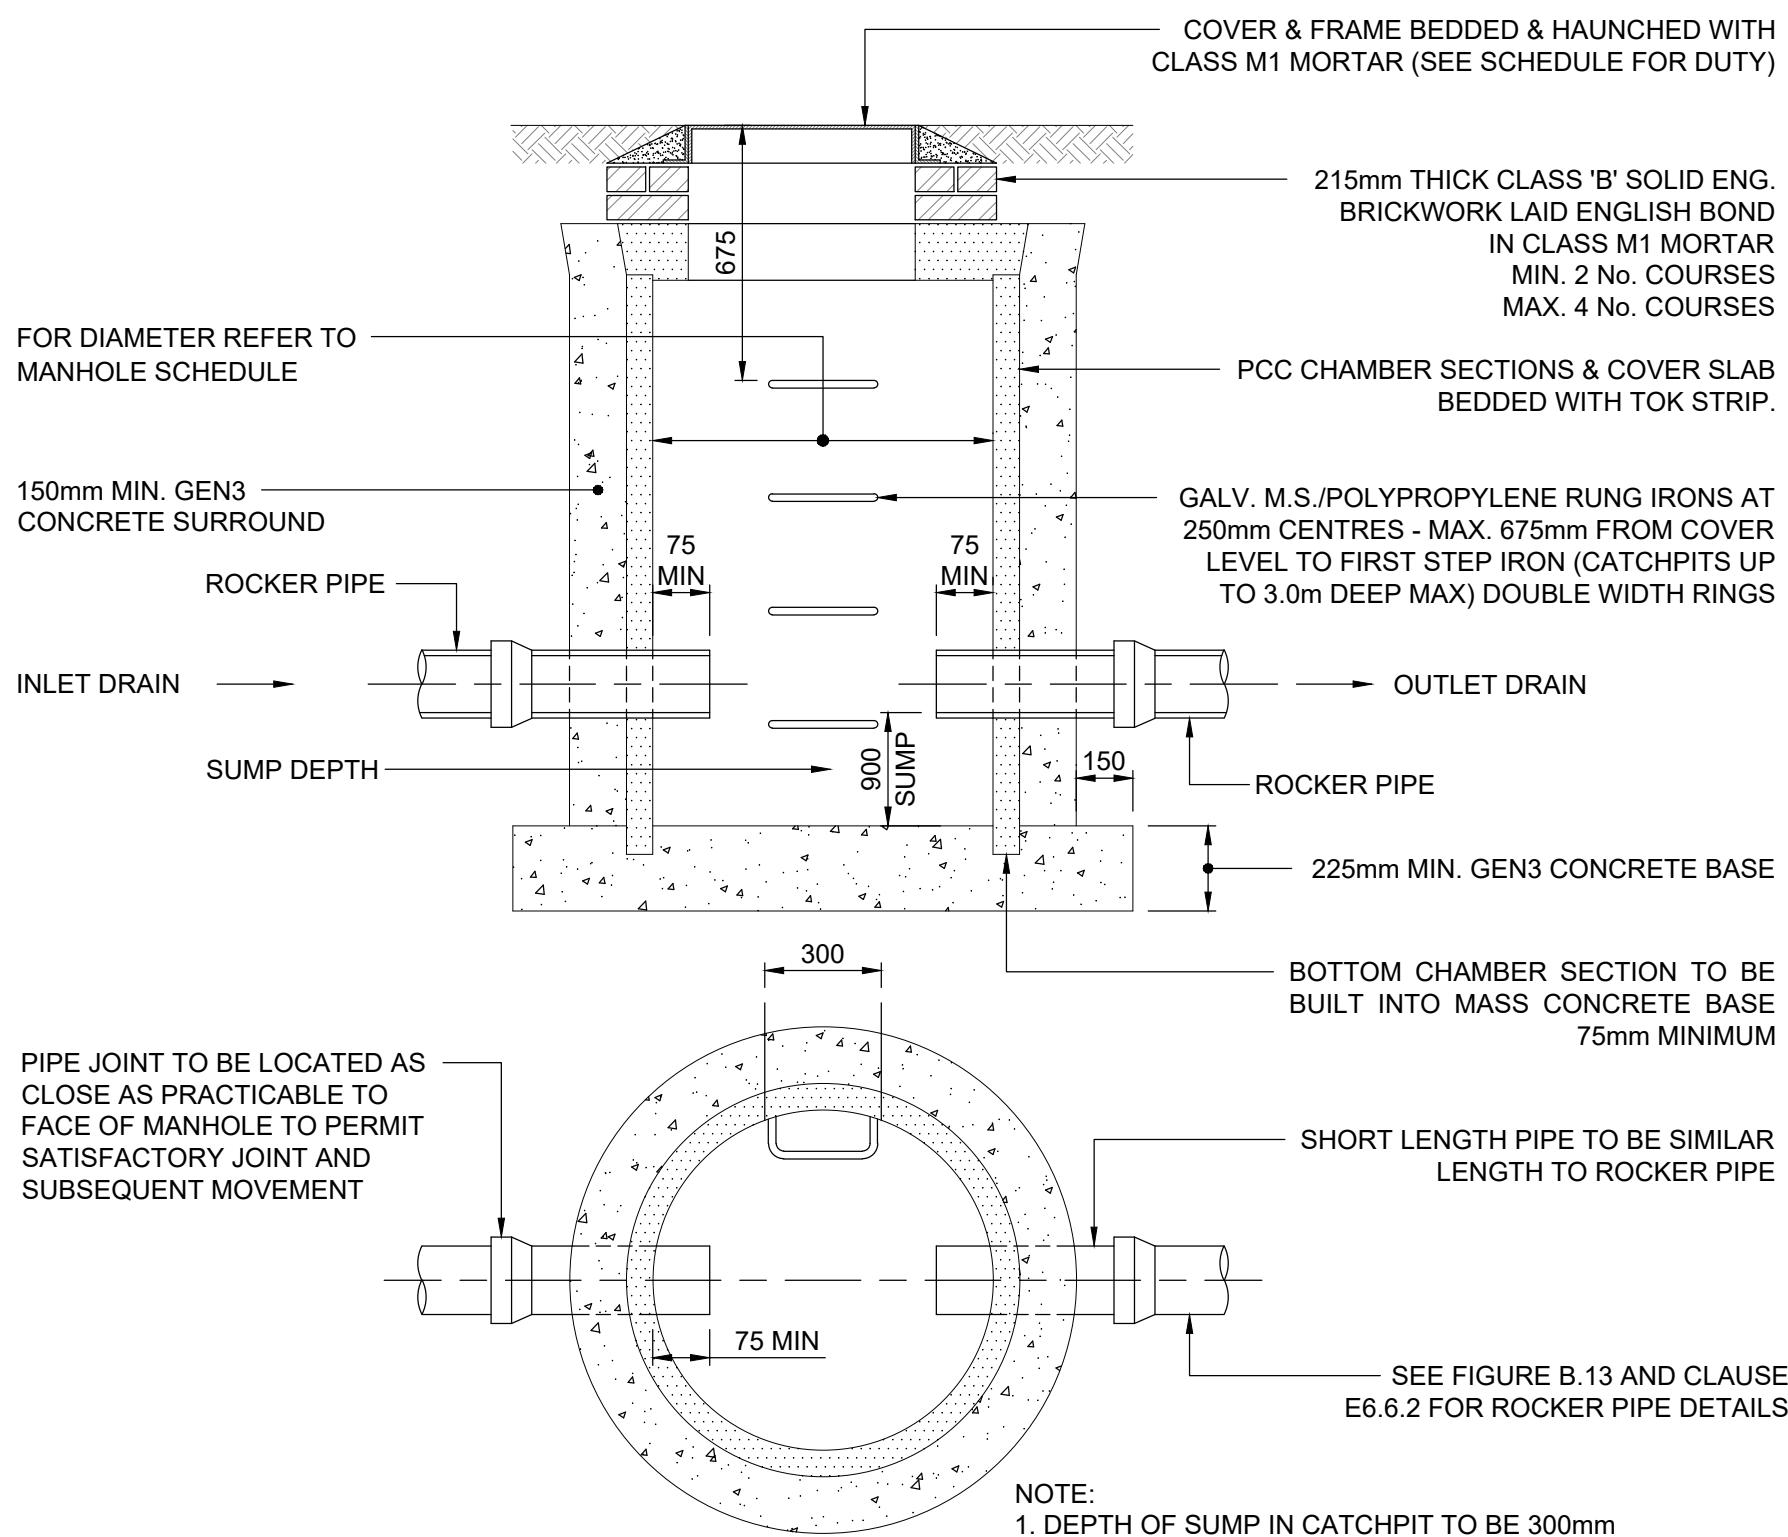

### PRECAST CONCRETE CATCH PIT DETAIL

SCALE = 1:20

#### GENERAL NOTES

1. THIS DRAWING IS INTENDED TO BE READ IN CONJUNCTION WITH ALL RELEVANT ARCHITECTS, ENGINEERS, SERVICES AND SPECIALIST DRAWINGS, DETAILS AND SPECIFICATIONS.
2. ANY VARIATIONS OR DISCREPANCIES BETWEEN THESE DRAWINGS IN TERMS OF DIMENSIONS OR DETAILS SHOULD BE DRAWN TO THE ATTENTION OF THE ARCHITECT AND/OR THE ENGINEER FOR CLARIFICATION.
3. ALL FIGURED DIMENSIONS TO BE TAKEN IN PREFERENCE TO SCALED DIMENSIONS. DO NOT SCALE THIS DRAWING.
4. PAUL BASHAM ASSOCIATES ACCEPTS NO RESPONSIBILITY FOR THE ACCURACY OF BACKGROUND INFORMATION PRODUCED BY THIRD PARTIES – THIS MUST BE TREATED AS INDICATIVE ONLY.
5. THIS DRAWING SHOULD ONLY BE USED FOR CONSTRUCTION IF THE PROJECT PHASE IN THE TITLE FRAME BELOW IS SHOWN AS "CONSTRUCTION". PAUL BASHAM ASSOCIATES TAKE NO RESPONSIBILITY FOR CONSTRUCTION WORKS UNDERTAKEN TO DRAWINGS WHICH ARE NOT MARKED UNDER THIS PHASE.

**NOT APPROVED**

DRAWING/DESIGN IS STILL 'SUBJECT TO APPROVAL'  
YOU ARE ADVISED TO MAKE DUE ALLOWANCE

P01	FIRST ISSUE	27.03.2025	RL	JM
Rev	Description	Date	By	App'd

**pb** paul basham  
associates

Paul Basham Associates Ltd  
The Bothy, Cams Hall Estate, Fareham, PO16 8UT  
01329 711 000  
info@paulbashamassociates.com www.paulbashamassociates.com

Project Name <b>LAND AT BATTLEFIELDS LANE HOLBEACH</b>	Title <b>TYPICAL CATCHPIT DETAIL</b>	Date Created 27.03.2025	Drawn By RL	Approved By JM	Suitability Code -
Project Phase <b>PRELIMINARY</b>	Client <b>KEN PARKE PLANNING CONSULTANTS</b>	PBA Project Number 087.5018	Scale 1:20	(AT A3)	
PBA Drawing No: <b>087.5018-0579</b>		Revision <b>P01</b>			