


The drawings, information and data recorded in this document ("the information") is the property of Paul Basham Associates. This document and the information are solely for the use of the authorised recipient and this document may not be used, copied or reproduced in whole or part for any purposes other than which it was supplied by Paul Basham Associates. Paul Basham Associates makes no representation, undertakes no duty and accepts no responsibilities to any third party who may use or rely upon this document or the information.

ACCESS ROAD CONSTRUCTION

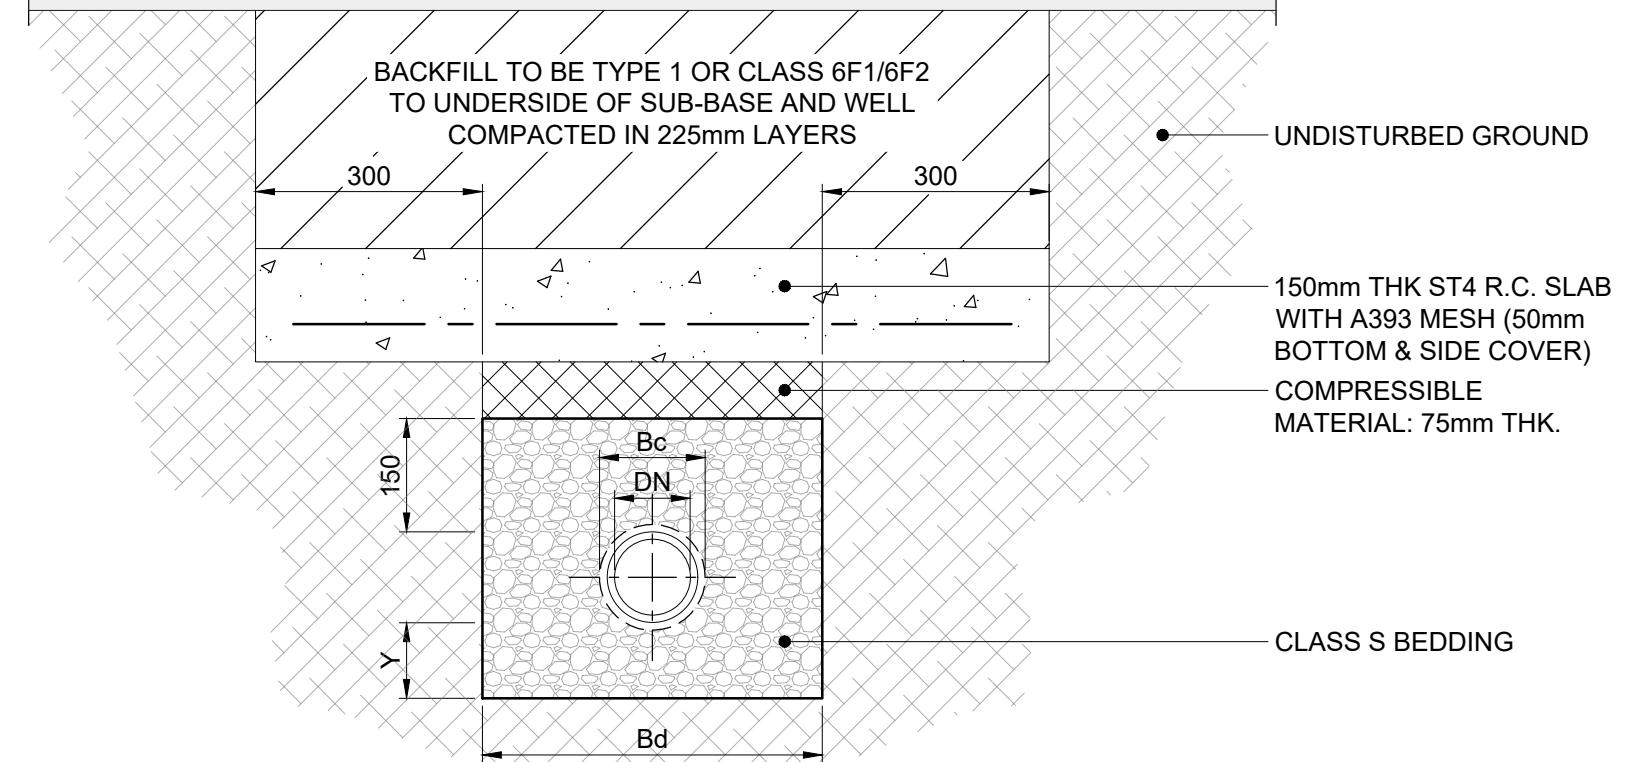

CONCRETE SLAB PROTECTION

SCALE = 1:10

NOMINAL INTERNAL DIA. DN (mm)	ASSUMED EXTERNAL DIA. Bc (mm)	ASSUMED MAX. PERMISSIBLE TRENCH WIDTH Bd (mm)	DIMENSION 'Y' FOR UNIFORM SOILS
100	130	550	100
150	190	600	100
225	280	700	100
300	388	750	125
375	500	1050	125
450	500	1150	125
525	670	1200	125
600	770	1350	125
750	950	1500	150
900	1120	1900	175

NOMINAL MAXIMUM AGGREGATE SIZE (mm)
BS EN 12620 GRADING.

PIPE BORE (mm)	AGGREGATE	BEDDING CLASS S B
100	SINGLE SIZE GRADED	10 --
150	SINGLE SIZE GRADED	10 or 14 14 to 5
225	SINGLE SIZE GRADED	10, 14 or 20 14 to 5 or 20 to 5
>=300	SINGLE SIZE GRADED	10, 14 or 20 14 to 5 or 20 to 5

NOT APPROVED

DRAWING/DESIGN IS STILL 'SUBJECT TO APPROVAL'
YOU ARE ADVISED TO MAKE DUE ALLOWANCE

P01	FIRST ISSUE			27.03.2025	RL	JM		
Rev	Description			Date	By	App'd		
Date Created		Drawn By	Approved By		Suitability	Code		
27.03.2025		RL	JM		-			
PBA Project Number			Scale					
087.5018			1:10		(AT A3)			
PBA Drawing No:					Revision			
087.5018-0586					P01			

Project Name

LAND AT BATTLEFIELDS LANE HOLBEACH

PIPE BEDDING DETAIL: CONCRETE SLAB PROTECTION



Paul Basham Associates Ltd
The Bothy, Cams Hall Estate, Fareham, PO16 8UT
01329 711 000
info@paulbashamassociates.com www.paulbashamassociates.com

