


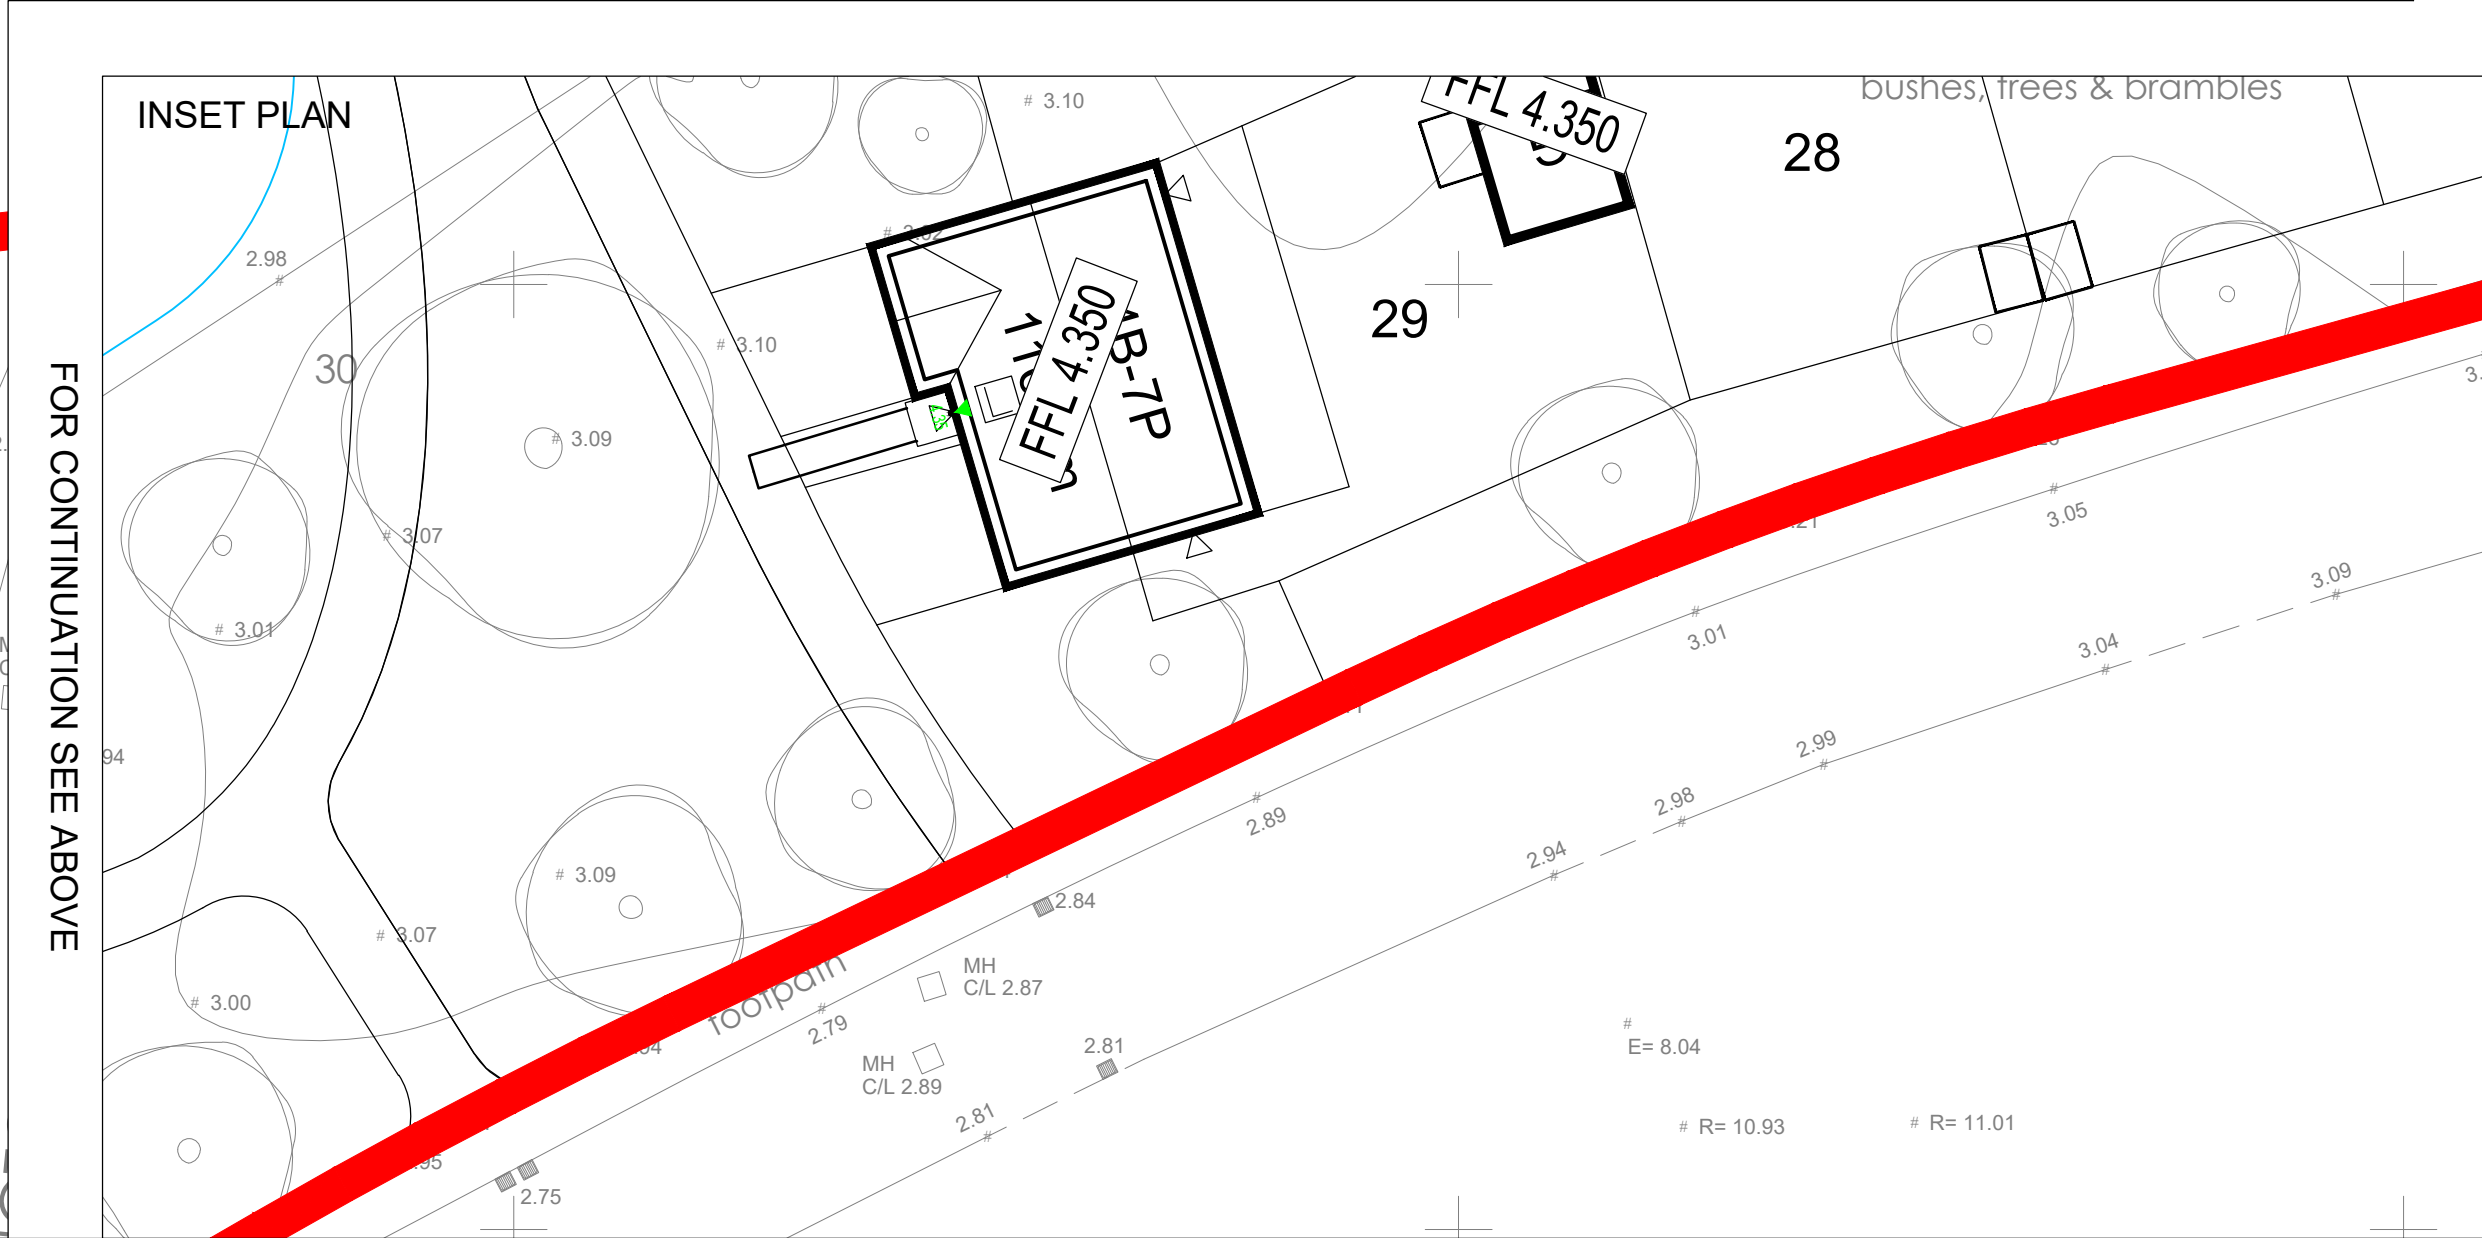

The drawings, information and data recorded in this document ("the information") is the property of Paul Basham Associates. This document and the information are solely for the use of the authorised recipient and this document may not be used, copied or reproduced in whole or part for any purposes other than which it was supplied by Paul Basham Associates. Paul Basham Associates makes no representation, undertakes no duty and accepts no responsibility to any third party who may use or rely upon this document or the information.

- GENERAL NOTES**
1. THIS DRAWING IS INTENDED TO BE READ IN CONJUNCTION WITH ALL RELEVANT ARCHITECTS, ENGINEERS, SERVICES AND SPECIALIST DRAWINGS, DETAILS AND SPECIFICATIONS.
 2. ANY VARIATIONS OR DISCREPANCIES BETWEEN THESE DRAWINGS IN TERMS OF DIMENSIONS OR DETAILS SHOULD BE DRAWN TO THE ATTENTION OF THE ARCHITECT AND/OR THE ENGINEER FOR CLARIFICATION.
 3. ALL FIGURED DIMENSIONS TO BE TAKEN IN PREFERENCE TO SCALED DIMENSIONS. DO NOT SCALE THIS DRAWING.
 4. PAUL BASHAM ASSOCIATES ACCEPTS NO RESPONSIBILITY FOR THE ACCURACY OF BACKGROUND INFORMATION PRODUCED BY THIRD PARTIES - THIS MUST BE TREATED AS INDICATIVE ONLY.
 - 4.1. ARCHITECTS LAYOUT: 20062_P002_H - Brightspace Architects - 11.09.2024
 - 4.2. TOPOGRAPHICAL SURVEY: 23086-200-01-Rev A - Brunel Surveys - 25.06.2021

LEGEND

XXXX PROPOSED CONTOURS
XXXX PROPOSED FFL

FFL 4.200

NORTH

0m 10m
1:200

NOT APPROVED
DRAWING/DESIGN IS STILL 'SUBJECT TO APPROVAL'
YOU ARE ADVISED TO MAKE DUE ALLOWANCE

P03	LAYOUT REVISED: DRAINAGE UPDATED TO SUIT	27.03.2025	RL	JRM
P02	LAYOUT REVISED	12.03.2025	RL	JRM
P01	FIRST ISSUE	24.10.2024	OT	JRM
Rev	Description	Date	By	App'd

paulbasham associates
Paul Basham Associates Ltd
The Bothy, Cams Hall Estate, Foreham, PO16 8UT
01329 711 000
info@paulbashamassociates.com www.paulbashamassociates.com

KenParke
PLANNING CONSULTANTS

Client

Project Name
LAND AT BATTLEFIELDS LANE,
HOLBEACH

Title
LEVELS STRATEGY
SHEET 7 OF 7

Project Phase
PRELIMINARY

Date Created	Drawn By	Approved By	Suitability Code
10.10.2024	OT	JRM	-

PBA Project Number
087.5018

Scale
1:200

(AT A1)

PBA Drawing No: 087.5018.0607

Revision
P03