




Streetscene C



Streetscene D

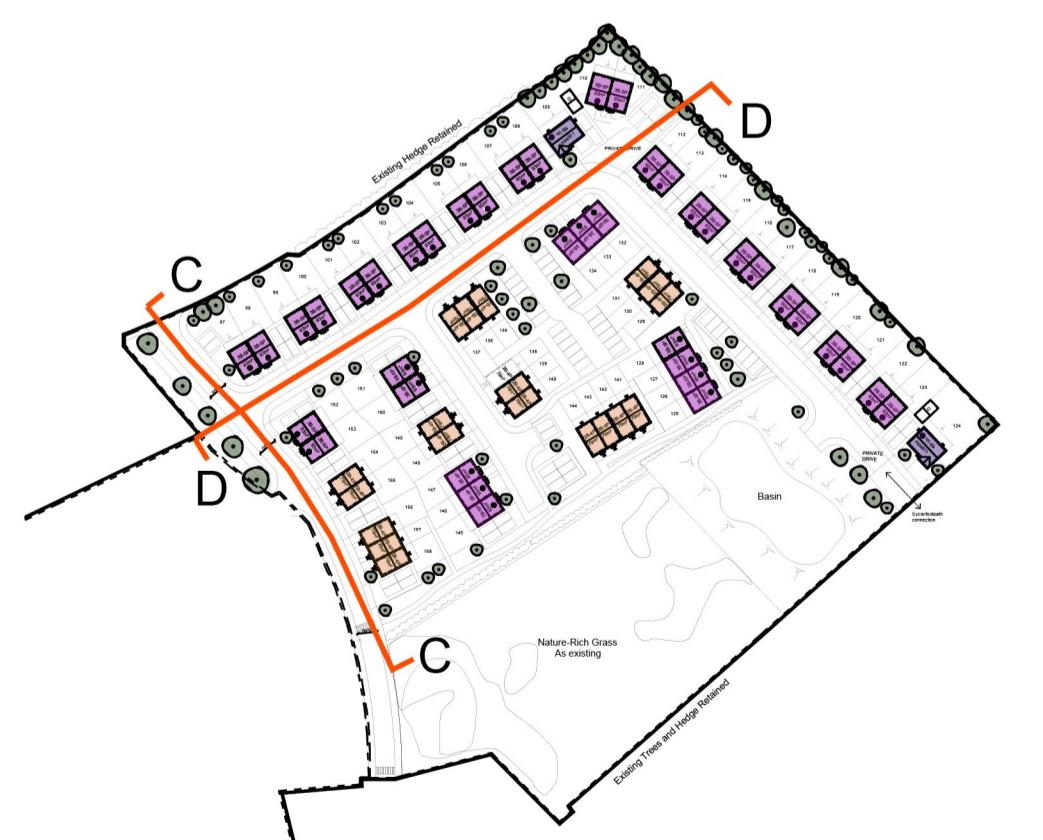

Notes:

- All drawings are subject to Planning and Building Control consent.
- The details shown are for design intent purposes only and are subject to further design development with suppliers and sub-contractors.
- Proposals subject to consultation and approval from Local Authority Building Control or an Approved Inspector.
- All setting out dimensions should be checked on-site prior to construction and any discrepancies and/or omissions should be reported to the Architect immediately.

0 5 10 15m  
Scale 1:250

Rev. Date Details Drawn Checked

A 04.02.25 Issued for planning

FM MBC

Rev. Date Details Drawn Checked

Drawn By: Date: Checked By: Date:

FM 04.02.25 MBC 04.02.25

Issued for:  
**PLANNING**

Drawing: Proposed Streetscenes C and D

Project No: 20062

Scale: 1:250 @A1

Project/Client: Land at Battlefields Lane Cicero Estates

Dwg No: P302

Rev: A

**BrightSPACE**  
architects

27 Glasshouse Studios, Fryern Court Road, Fordingbridge, Hampshire, SP6 1QX

www.brightspacearchitects.com

© BrightSpace Architects Ltd. Contractors must work only to figures dimensions which are to be checked.

Registered Office - 17 Northover Rd, Pennington, Lyngton, Hampshire, SO41 8GU. Registered Number - 0799008