


block plan
1:500

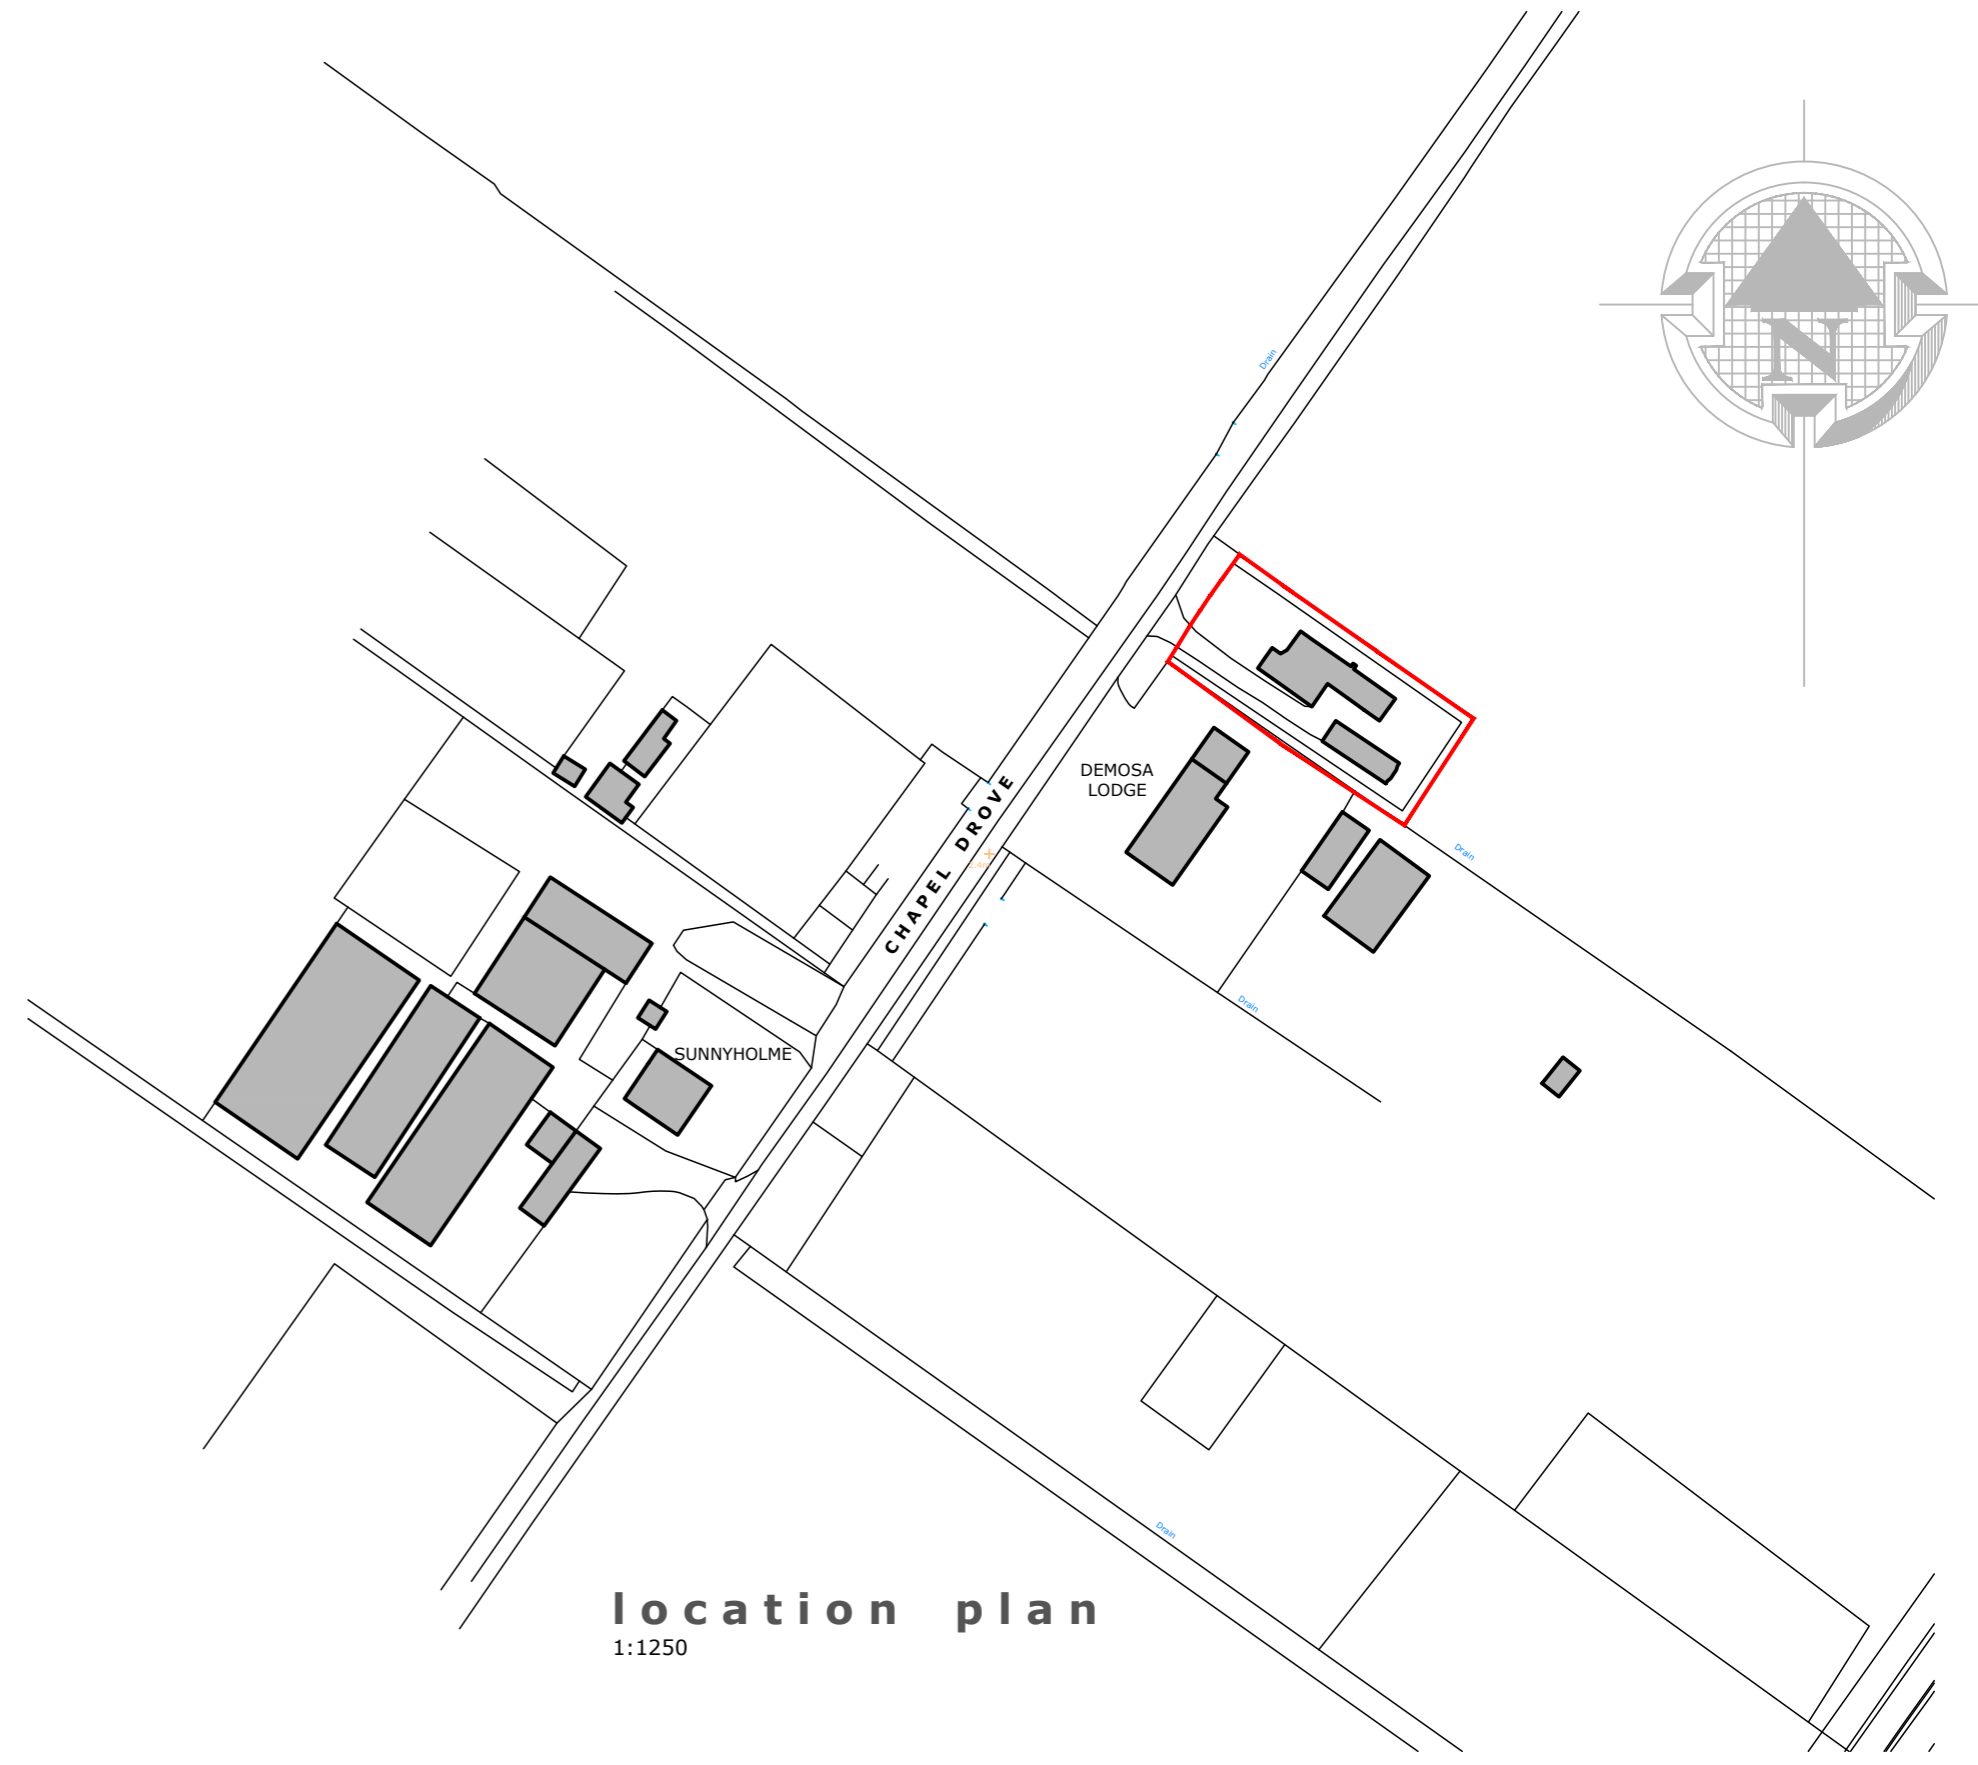

location plan
1:1250

ISSUED FOR PLANNING APPROVAL

P4	PROJECT TITLE, DRG NO AND SCALES AMENDED FOR PLANNING	19 JUN 2025
P3	ISSUED FOR PLANNING APPROVAL	06 MAY 2025
P2	RED LINE BOUNDARY AMENDED	09 APR 2025
P1	PRELIMINARY FOR APPROVAL	08 APR 2025
rev	description	date

w i r e f r a m e s t u d i o L t d

Alpha House, 10 Carver Street, Sheffield, S1 4FS tel - 0114 266 9903 mail- andy@wireframestudio.co.uk

project title	project no	rev	scale
SELF BUILD DWELLING, THE POPLARS, CHAPEL DROVE, SPALDING, PE12 0PT	2068	P4	1:1250 & 1:500 @A2
drawing title	drawing no	date	drawn
LOCATION AND BLOCK PLANS	02	19th JUN 2025	AJT