

This document is protected by copyright and design Rights. Any unauthorised reproduction would be an infringement and may lead to appropriate legal action @ Green Energy International Copyright

Do not scale from this drawing

Mapping contents (c) Crown copyright and database rights 2021 Ordnance Survey 100035207

GENERAL NOTES:

THIS DRAWING IS THE COPYRIGHT OF GREEN ENERGY INT LTD. AND MAY NOT BE ALTERED OR REPRODUCED IN ANY WAY WITHOUT WRITTEN PERMISSION FROM GEI.

WRITTEN DIMENSIONS SUPERSEDE SCALED DIMENSIONS. ALL LEVELS AND DIMENSIONS TO BE CHECKED ON SITE BEFORE COMMENCEMENT OF THE WORKS. IF IN DOUBT ASK.



THIS DRAWING IS TO BE USED ONLY FOR THE PURPOSES INTENDED AS NOTED BY THE DRAWING STATUS.

ALL WORKS TO COMPLY WITH CURRENT BUILDING REGULATIONS WHETHER SPECIFICALLY DETAILED OR NOT.

NO WORKS TO BE STARTED UNTIL BOTH PLANNING AND BUILDING REGULATION APPROVALS HAVE BEEN GIVEN BY THE LOCAL AUTHORITY AND IT IS THE CLIENTS RESPONSIBILITY TO COMPLY WITH ALL CONDITIONS PLACED ON APPROVALS.

IT IS THE CLIENTS RESPONSIBILITY TO DETERMINE THE PRESENCE OF ANY SERVICES IN THE VICINITY OF THE WORKS, PRIOR TO STARTING AND IF THE WORKS AFFECT ANY EASEMENT REQUIREMENTS.

FOR FURTHER DETAILS AND CONSTRUCTION NOTES SEE ALL DRAWINGS AND APPLICABLE NOTES.

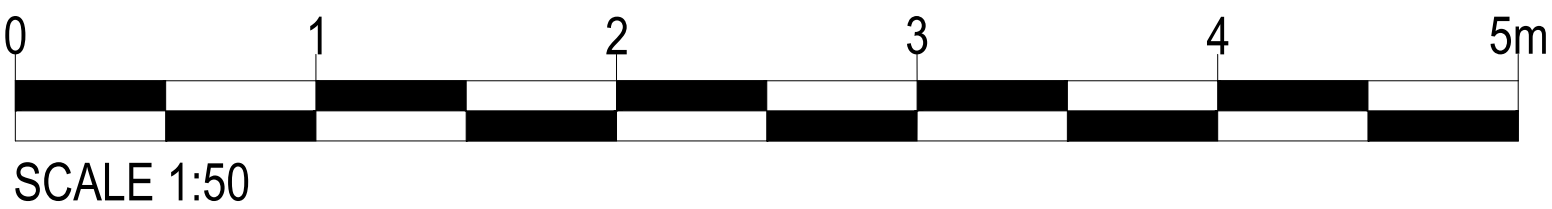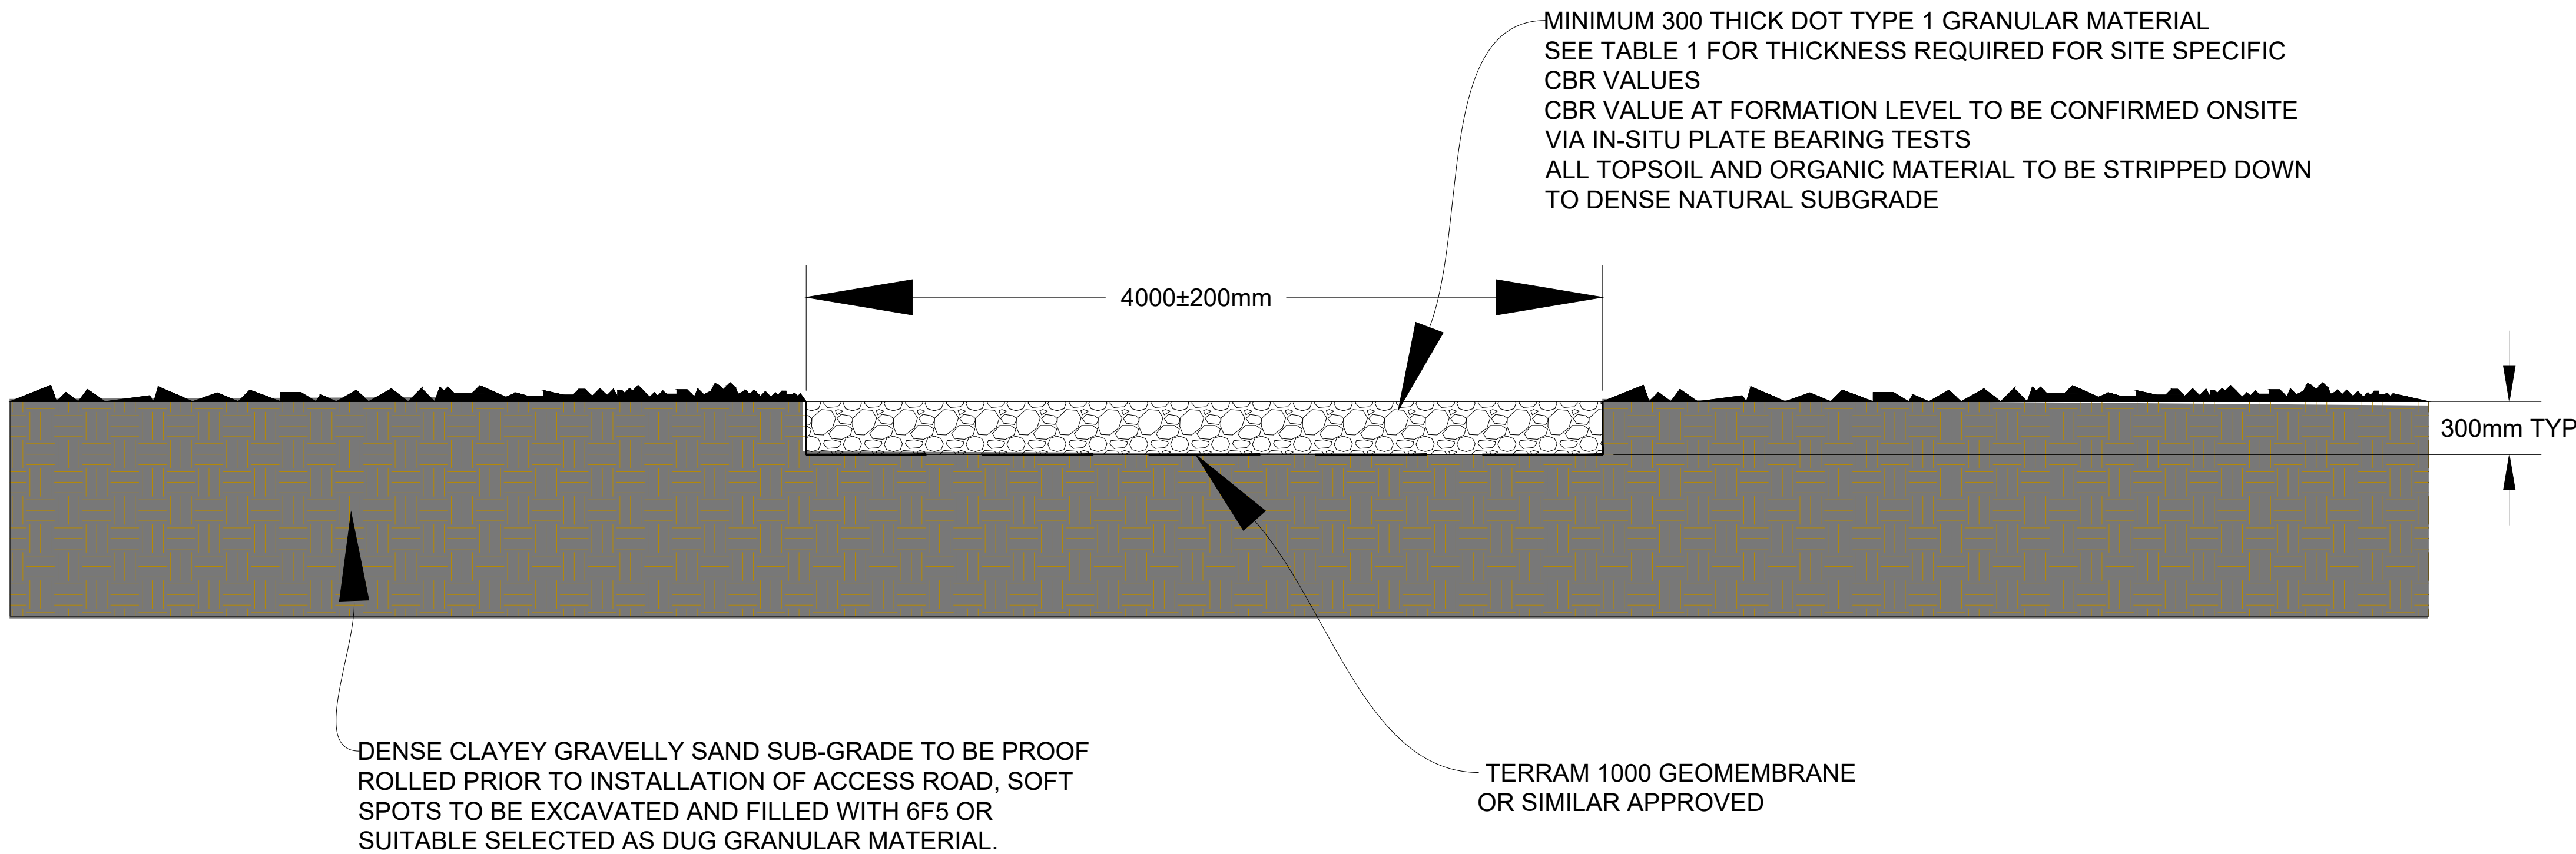

Date:	5/5/2022
Initial Issue:	06/01/2022
Revision Number:	V1.3
Green Energy International Trinity House Newby Road SK7 5DA 0161 696 7338 Info@greenenergy-int.com	
Address: Caudwell Farm, Marsh Road, Spalding PE12 8EW Site Centred on: OS Grid Ref: TF 4078 3037	
Drawing: Access Track/Hard Standing	
Project: Caudwell - Solar Farm	Drawing Number: GEI-EP-CDW-AT
Scale: 1:25@A1	Drawn By: M.Bayley