


 **EXISTING BNG PLAN**
scale 1:200

KEY:

 **MODIFIED GRASSLAND (465m²)**

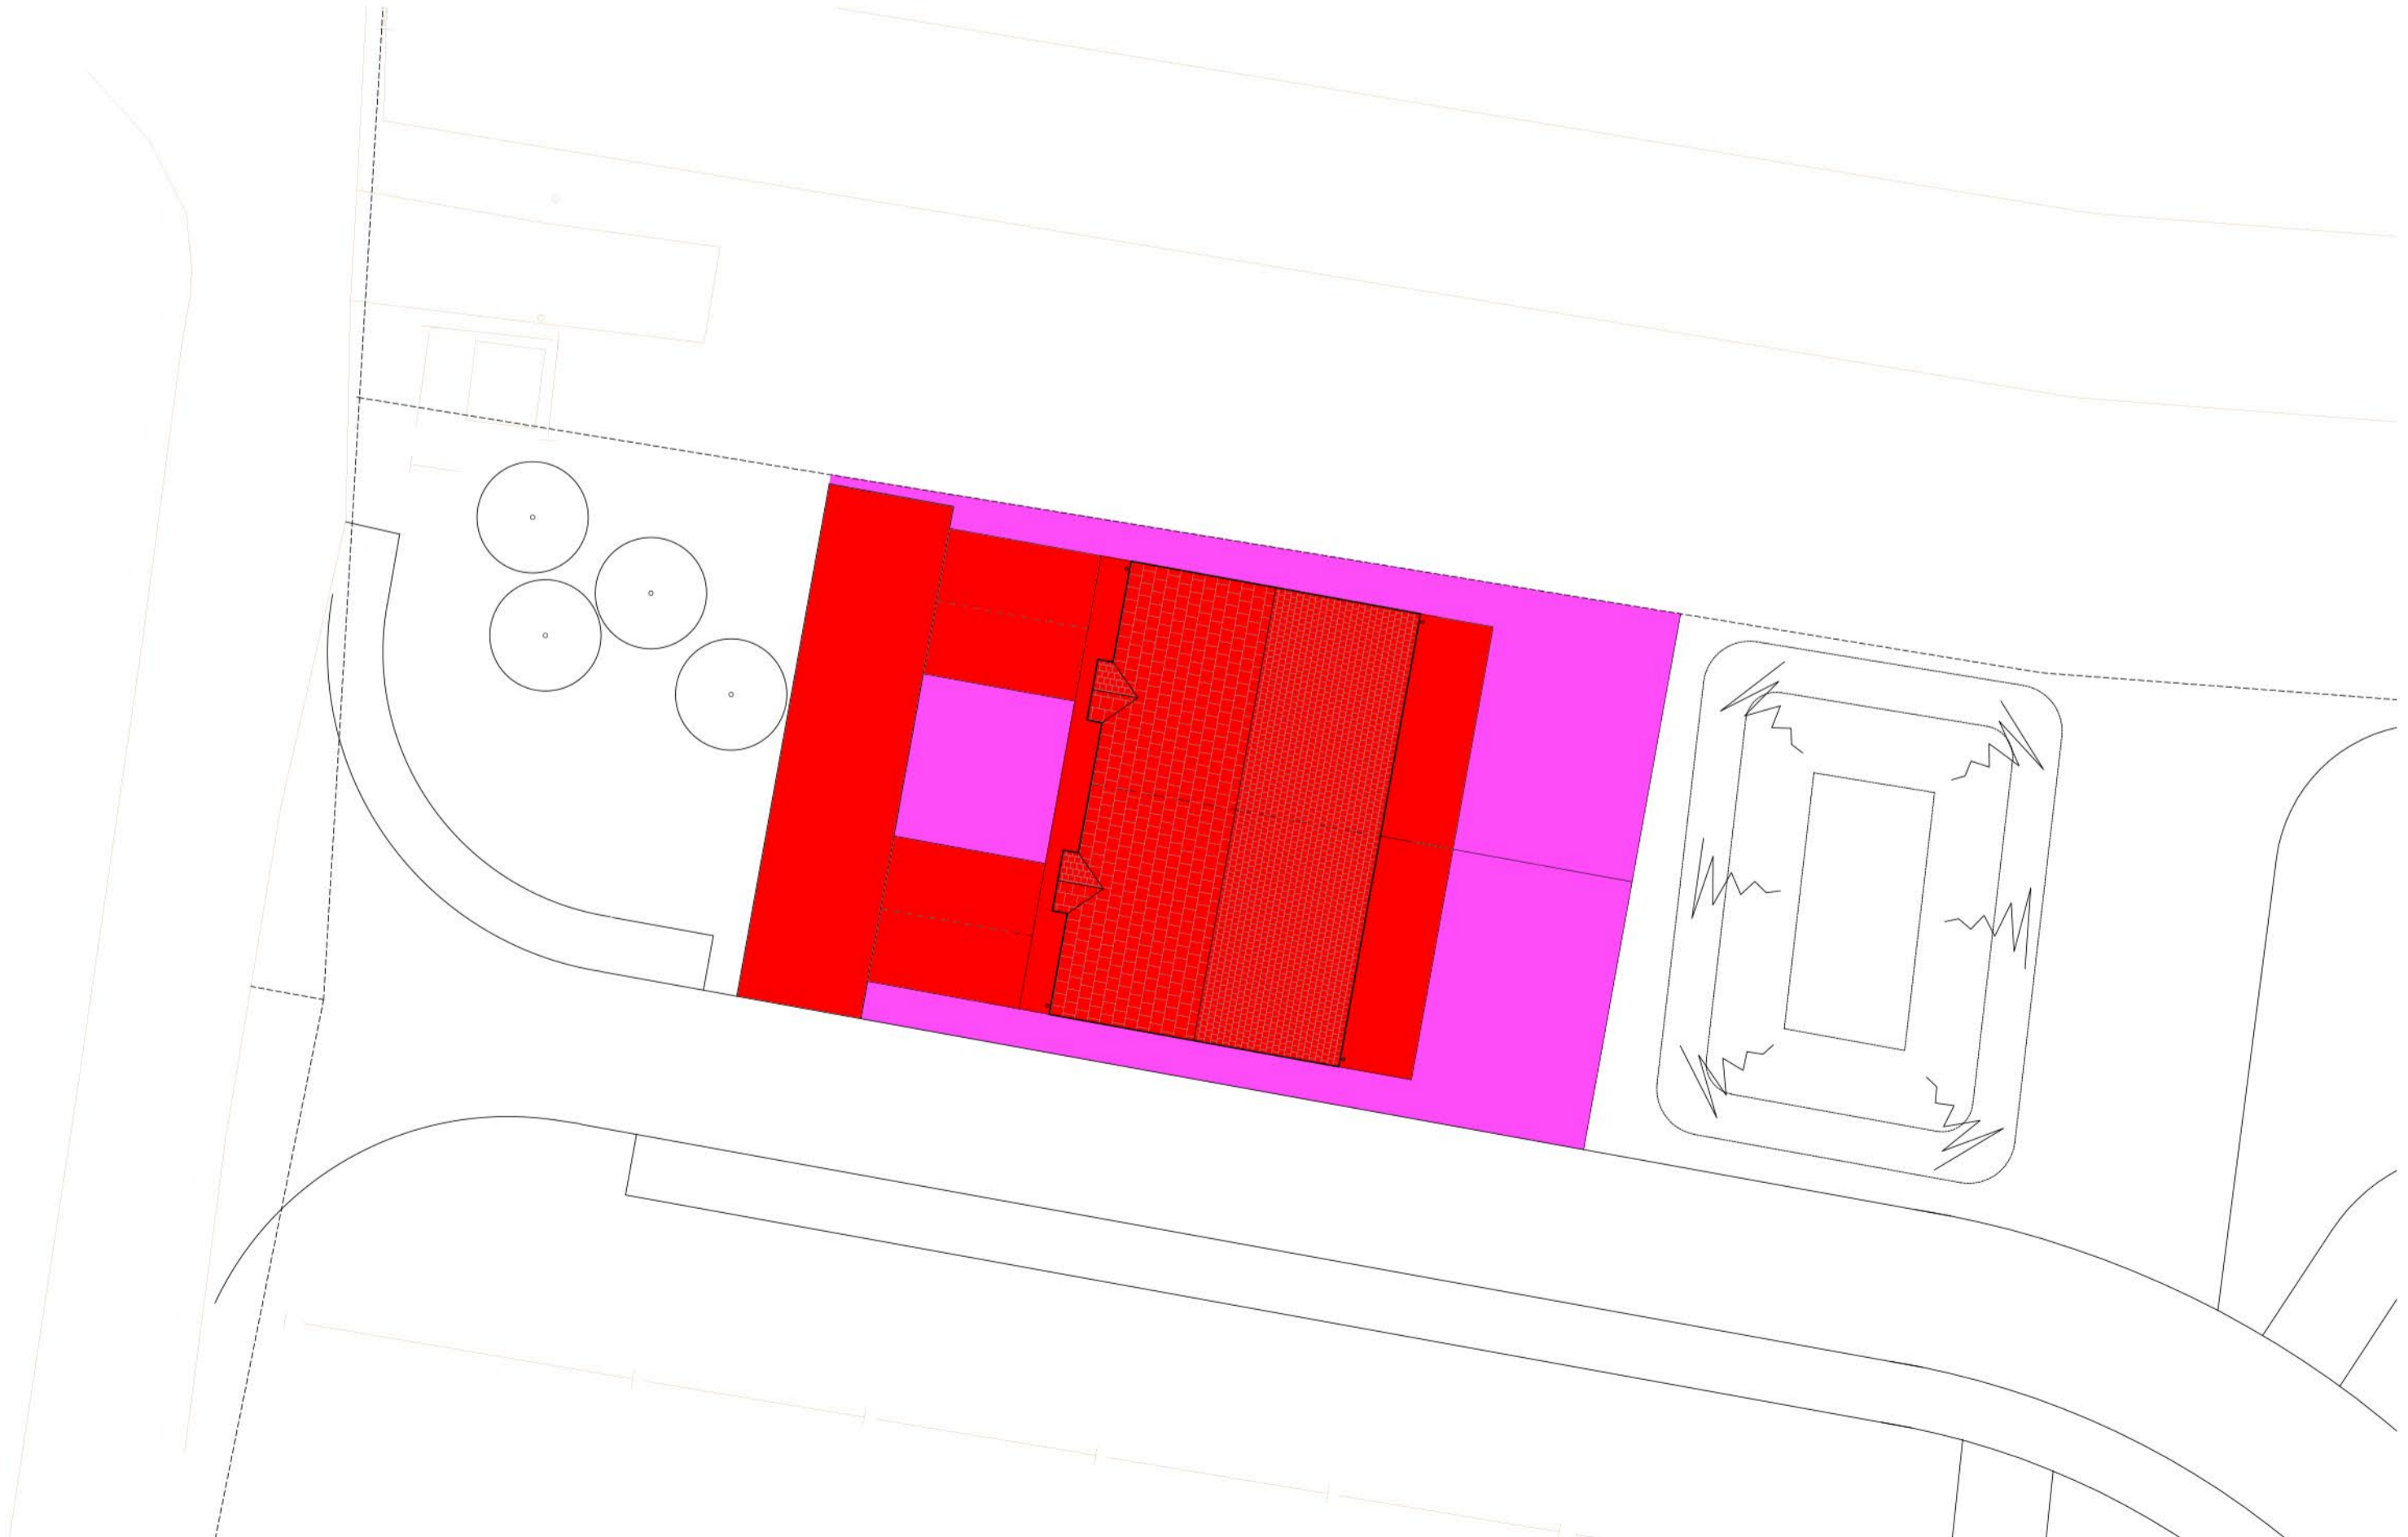

 **PROPOSED BNG PLAN**
scale 1:200

KEY:

 **SEALED SURFACE (311m²)**

 **VEGETATED GARDEN (154m²)**



Lincs Design Consultancy
12 Vickers Lane
Louth
Lincolnshire
LN11 9PS
T | 01507 611155
E | admin@lincsdesignconsultancy.co.uk
www.lincsdesignconsultancy.co.uk

PROJECT | Wignals Wood,
Wignals Gate,
Holbeach,
Spalding, Lincs
DATE | July 2025
TITLE | Biodiversity Net Gain Plans
SCALE | As Shown
ORIGINAL SIZE | A1
DRG STATUS | PLANNING
DRAWING NUMBER | LDC4657 - 05