

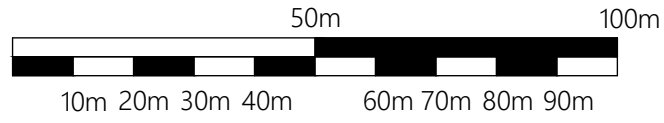


Scale Bar 1:1250

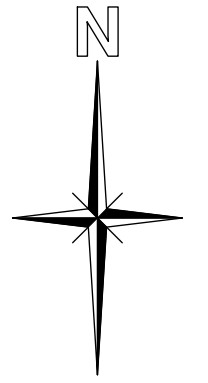


Note: Do not scale. Only use figured dimensions. All discrepancies to be notified to this office.

Rev	Description	Dr	Date
-----	-------------	----	------

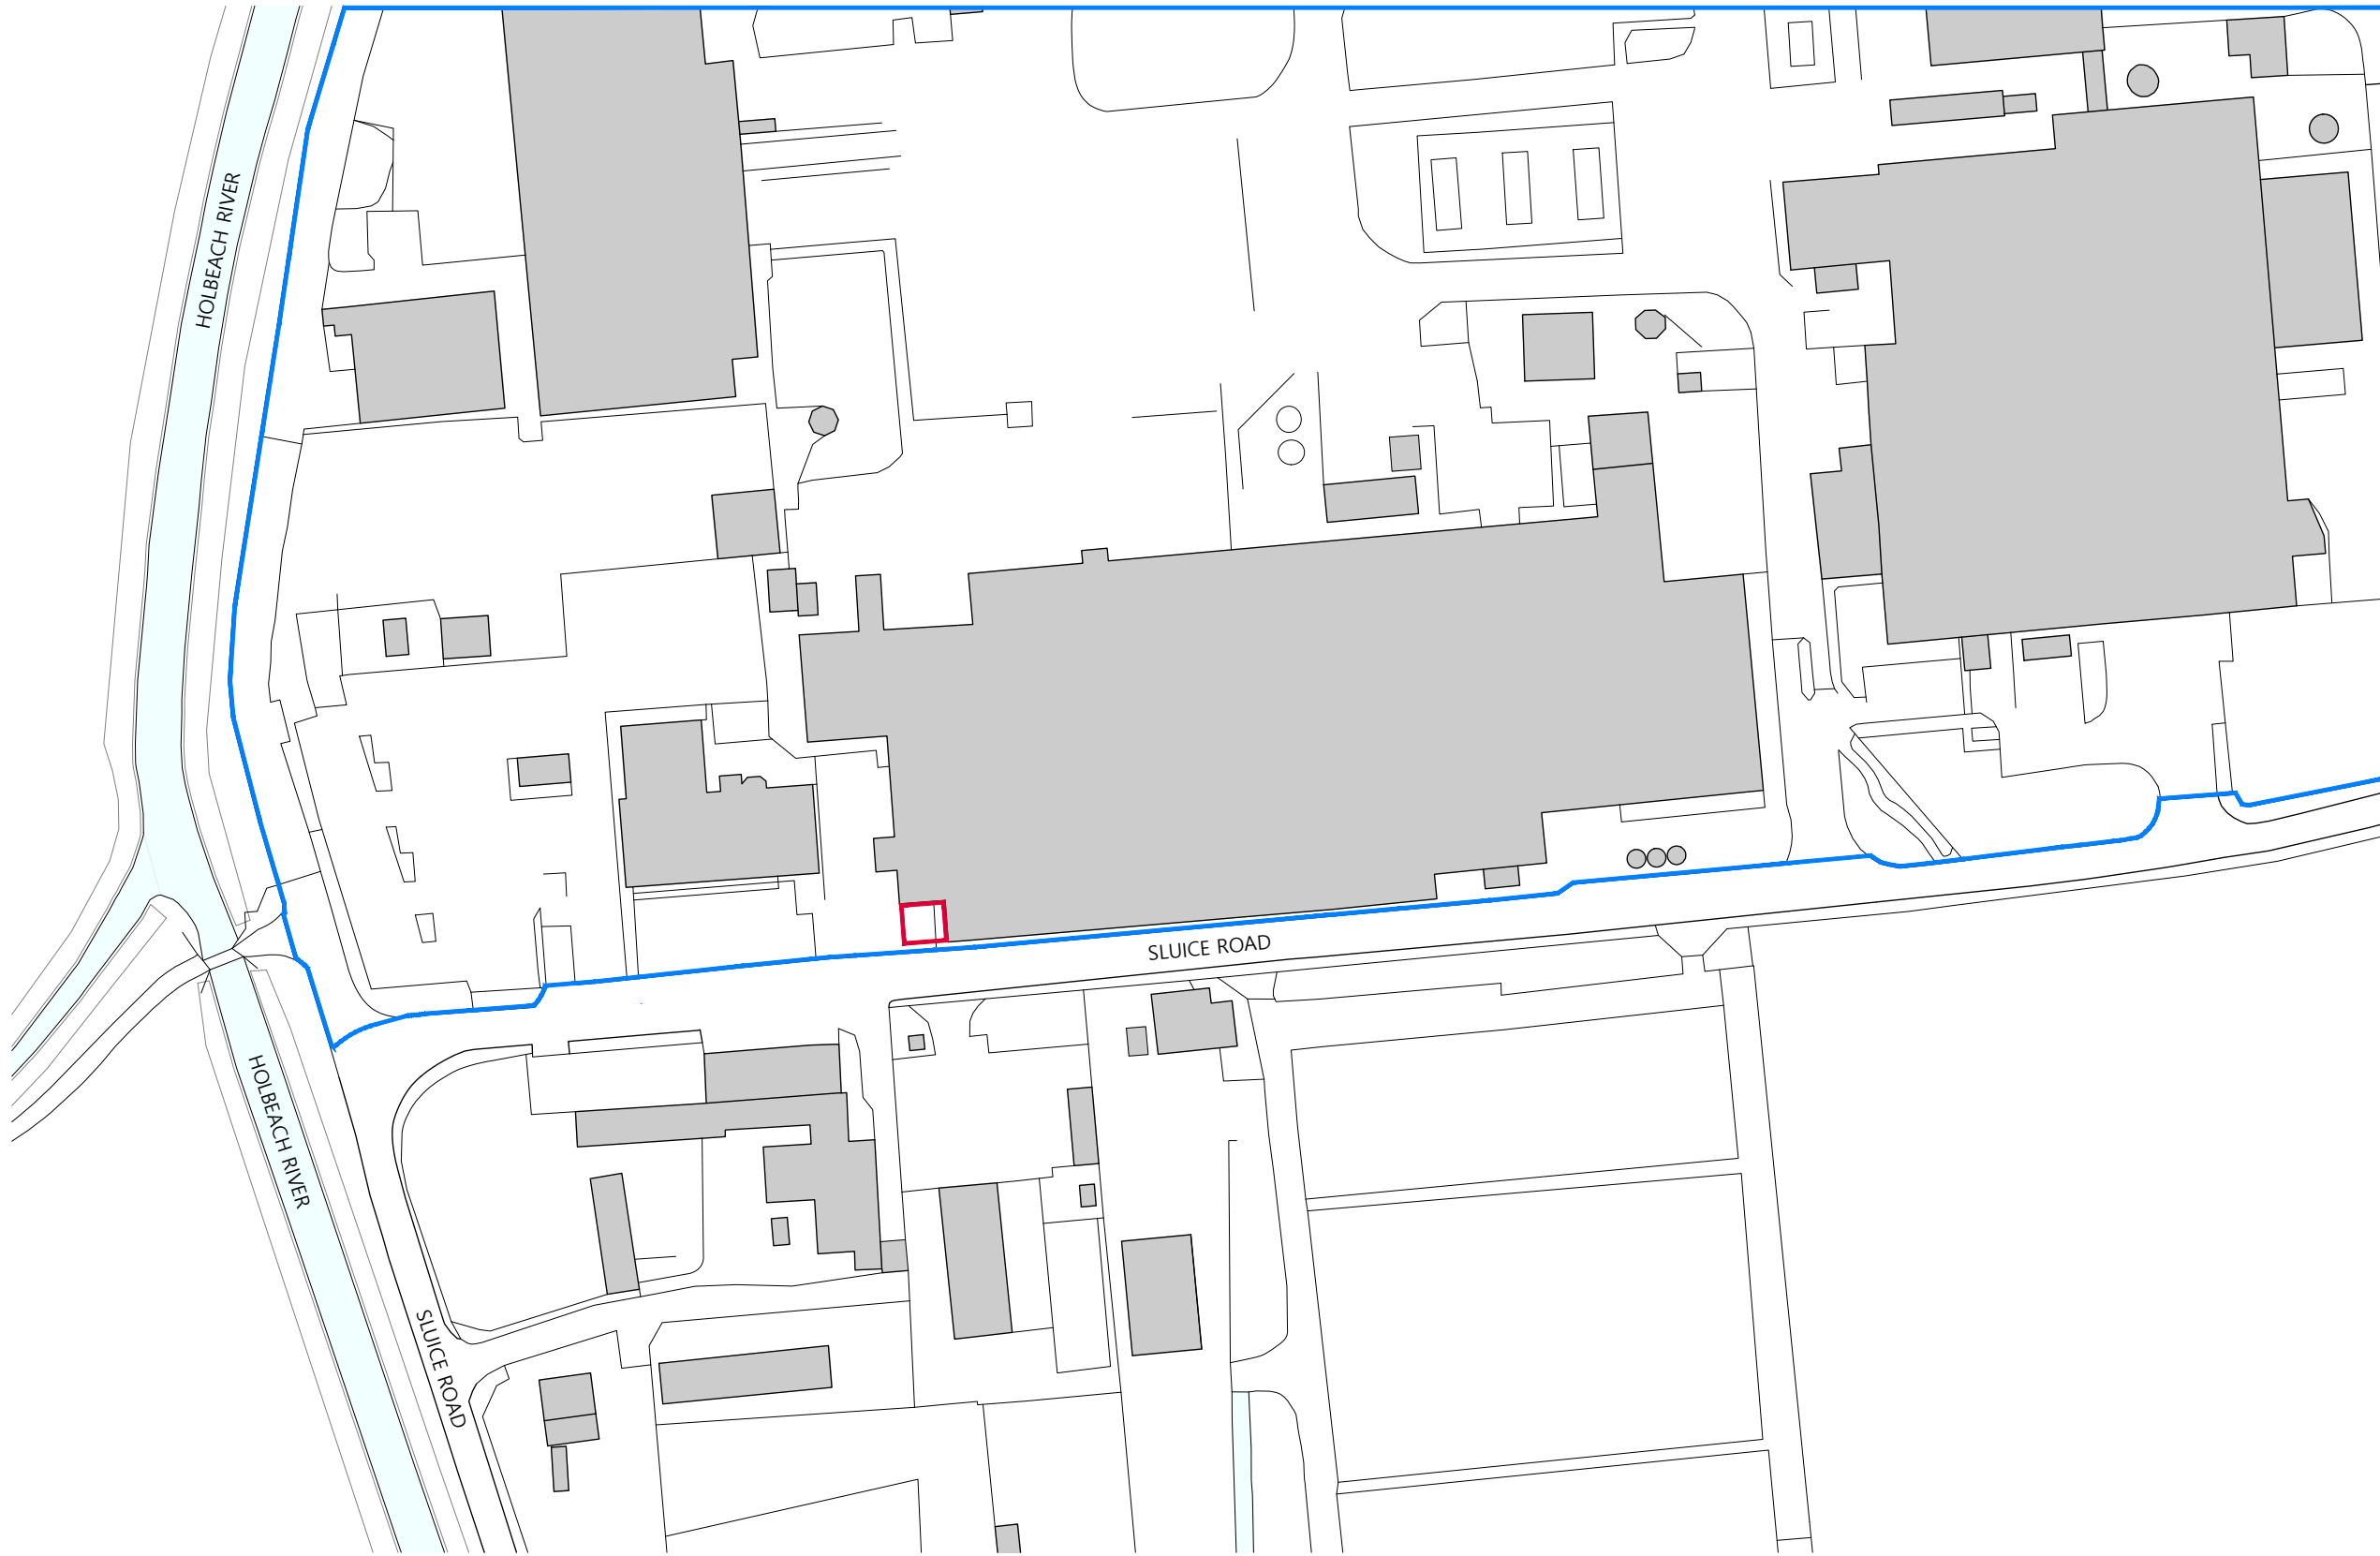

- Boundary of Application Site
- Boundary of Land in Applicant Ownership

STATUS		EXISTING	
EVANS McDOWALL ARCHITECTS E27 Sparkhouse Studios, Rope Walk, Lincoln, LN6 7DQ Tel: 01522 837280 Email: mail@emcdarchitects.com <small>Copyright Reserved</small>			
CLIENT		 <small>Interior fit and construction solutions</small>	
PROJECT			
New Extension Bakkavor, Holbeach St Marks			
TITLE			
Existing Site Location Plan			
DRAWN BY	CHECKED BY	DATE	
CS	EMA	Sep 2025	
SCALE		PROJECT NUMBER	
1:1250 @ A3		2545	
DRAWING NUMBER			REV
EX001			00

01 EXISTING SITE LOCATION PLAN
EX001 1:1250