






KEY

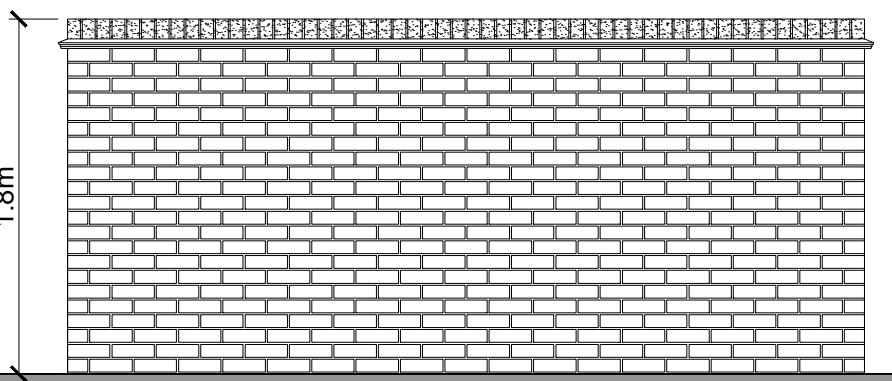

BOUNDARY TYPE - A
1.8m High Brick Wall

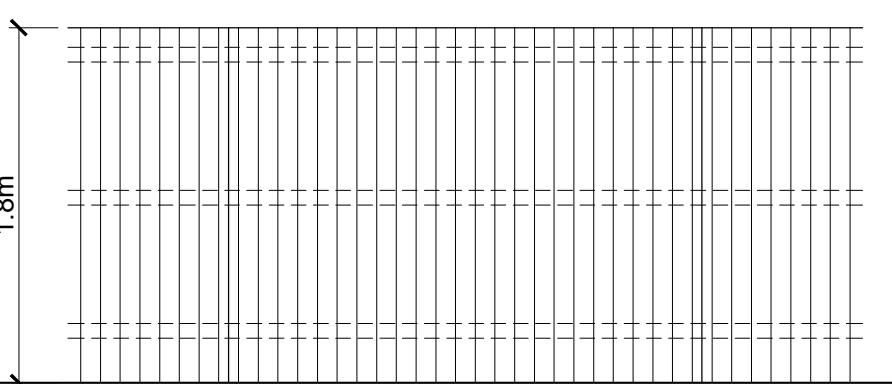

BOUNDARY TYPE - B
1.8m Close Boarded Fence

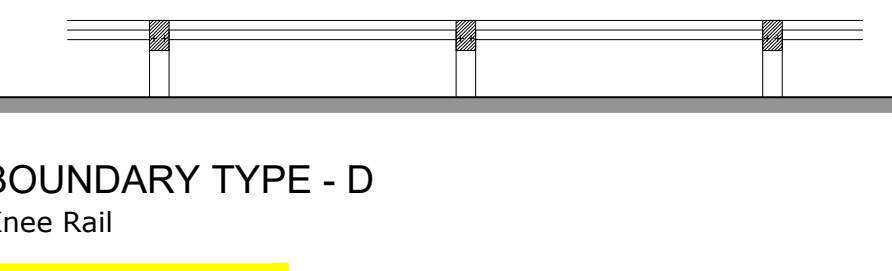

BOUNDARY TYPE - D
Knee Rail

Rev.	Date	Description

ASHWOOD HOMES
1 Goodison Road, Lincs Gateway Business Park,
Spalding, Lincs, PE12 6FY T: 01406 490590

PROJECT: Proposed Residential Development at Holbeach Meadows

DRAWING: Boundary Treatment Plan Phase 3 - Northern Site Plots (163 No. Plots)

SCALE: 1:500@A1 DRAWN: GB

DATE: NOVEMBER 2023 REVISION: -

DRAWING No: 137-BT-12