






KEY

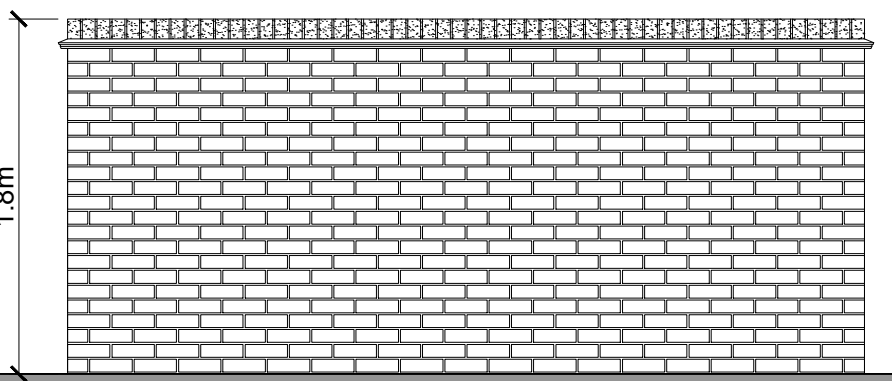

BOUNDARY TYPE - A
1.8m High Brick Wall

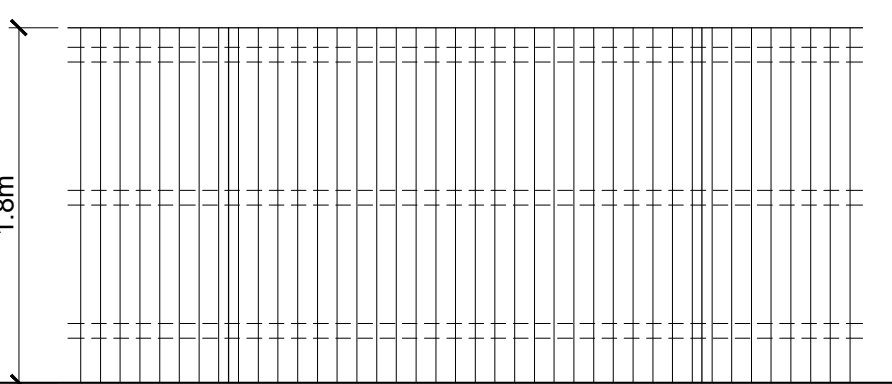

BOUNDARY TYPE - B
1.8m Close Boarded Fence

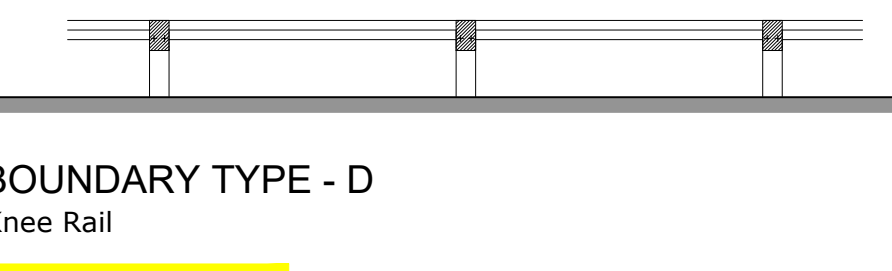

BOUNDARY TYPE - D
Knee Rail

B	18.03.24	Layout amended to LCC and planning comments
A	10.01.24	IDB Piped section amended, easement updated
Rev.	Date	Description

ASHWOOD HOMES
1 Goodison Road, Lincs Gateway Business Park,
Spalding, Lincs, PE12 6FY T: 01406 490590

PROJECT: Proposed Residential Development at Holbeach Meadows

DRAWING: Boundary Treatment Plan
Phase 3 - Northern Site Plots
(163 No. Plots)

SCALE: 1:500@A1 DRAWN: GB

DATE: NOVEMBER 2023 REVISION: B

DRAWING No: 137-BT-12