


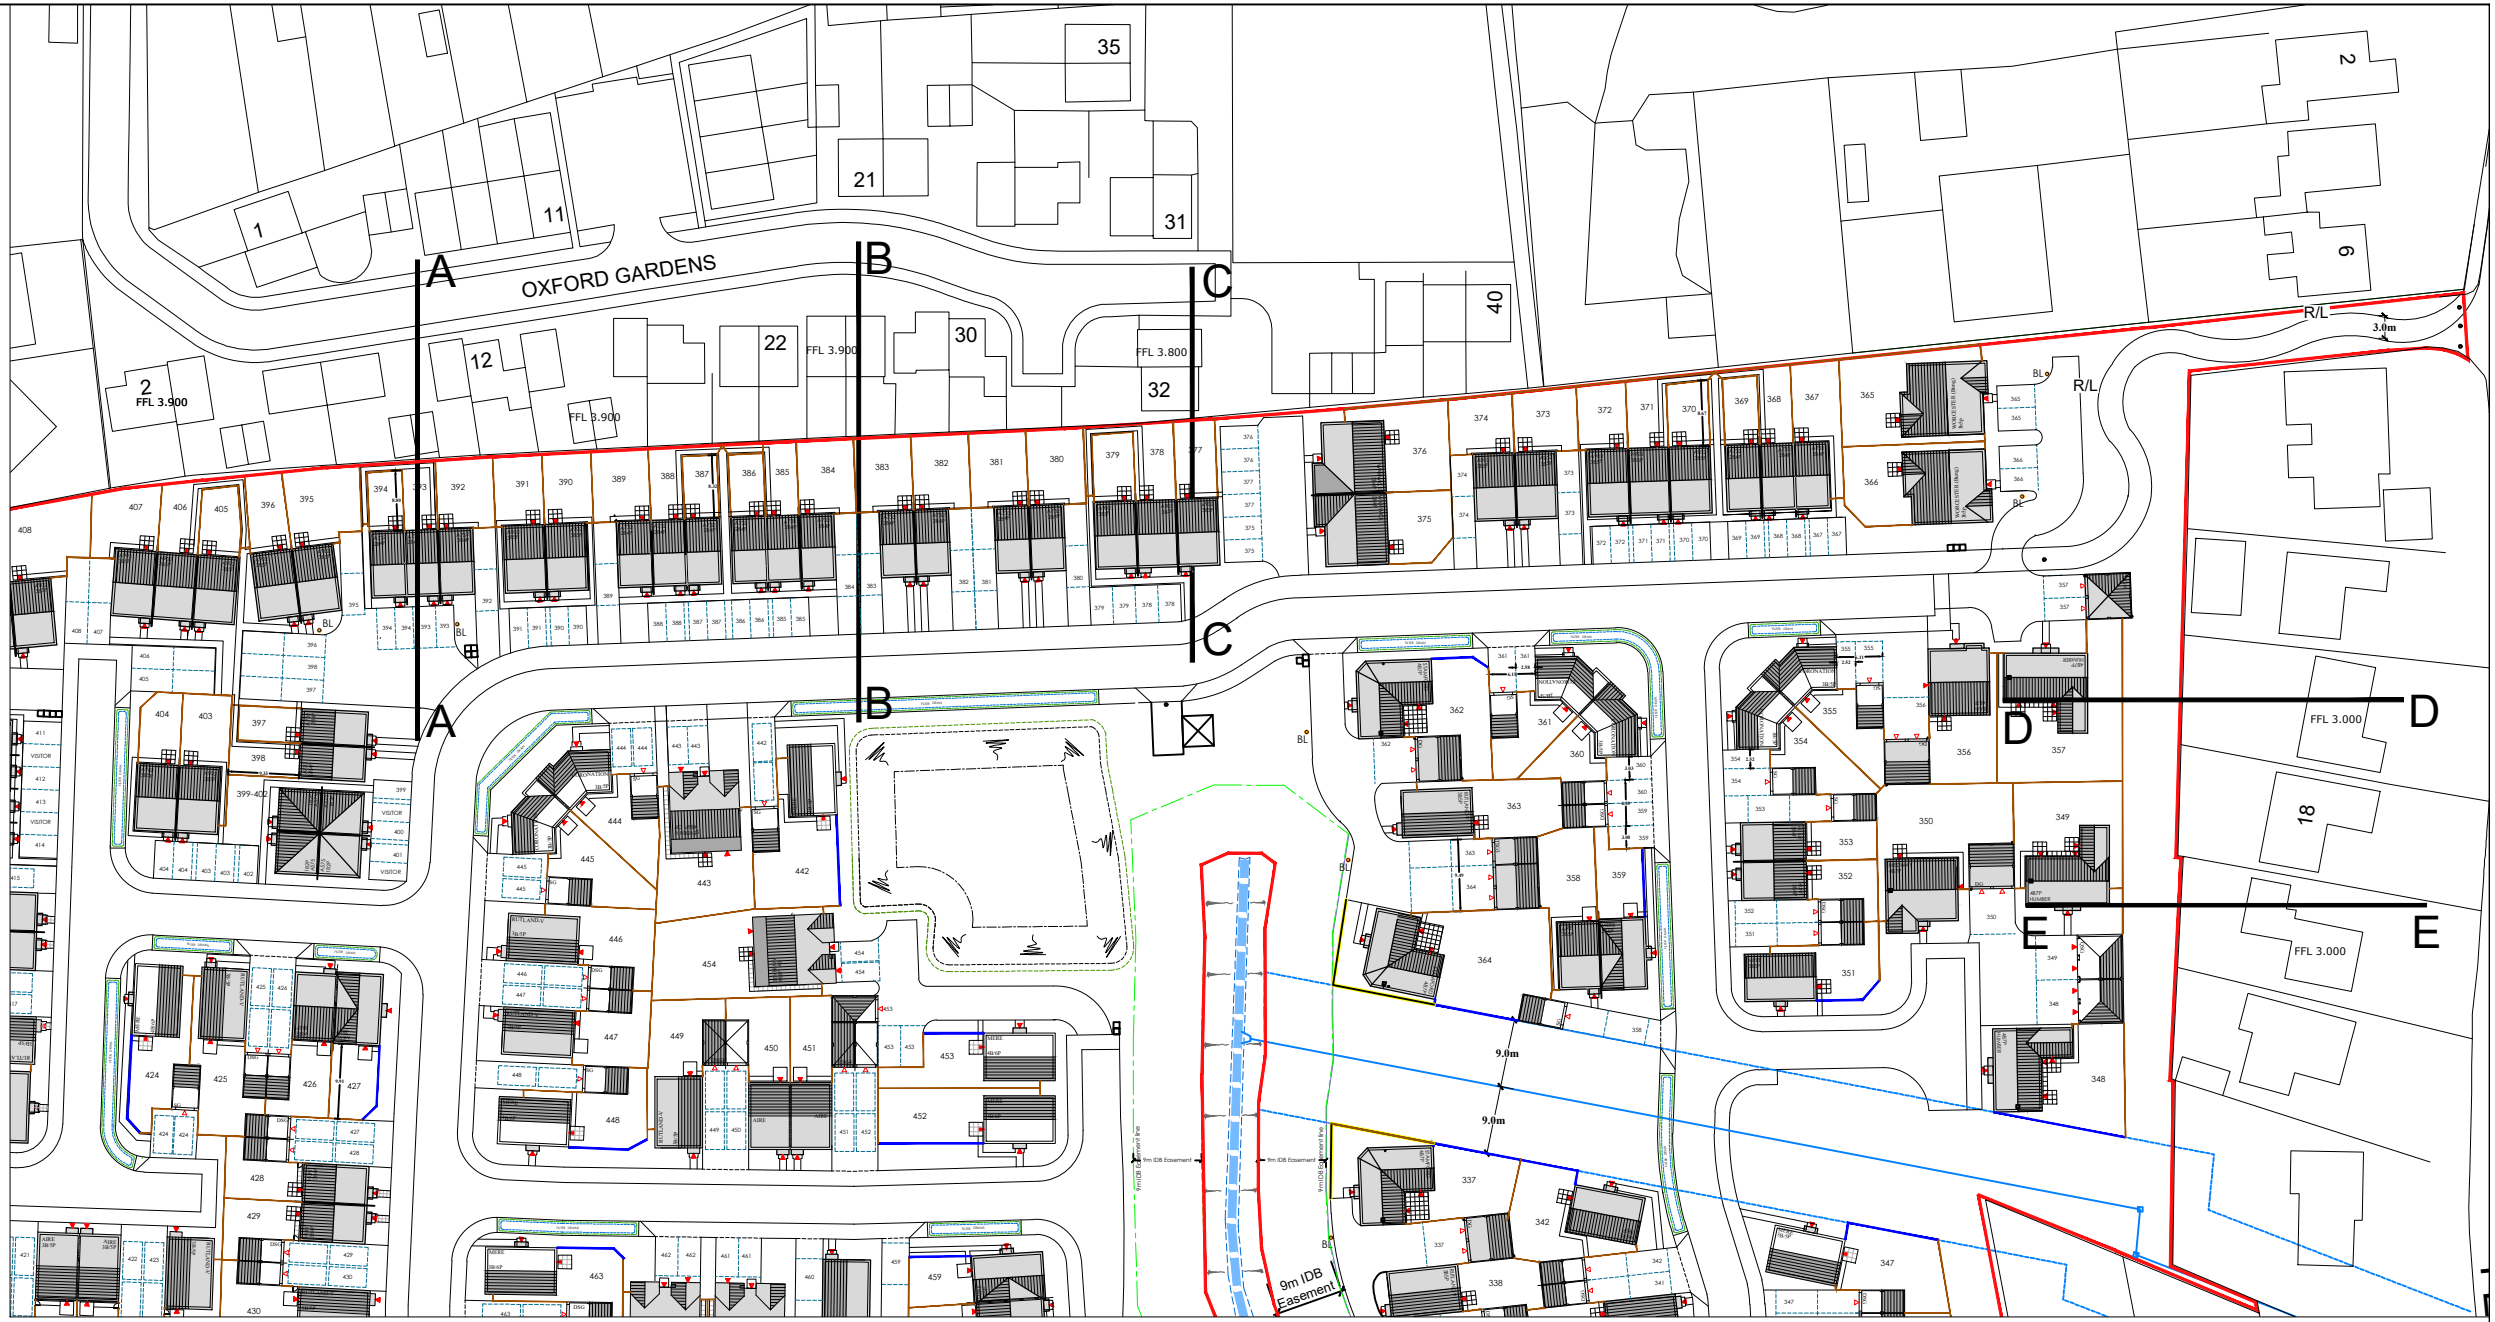


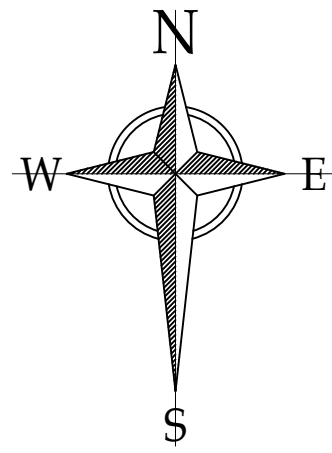


OVERALL PLAN
Scale 1:1000

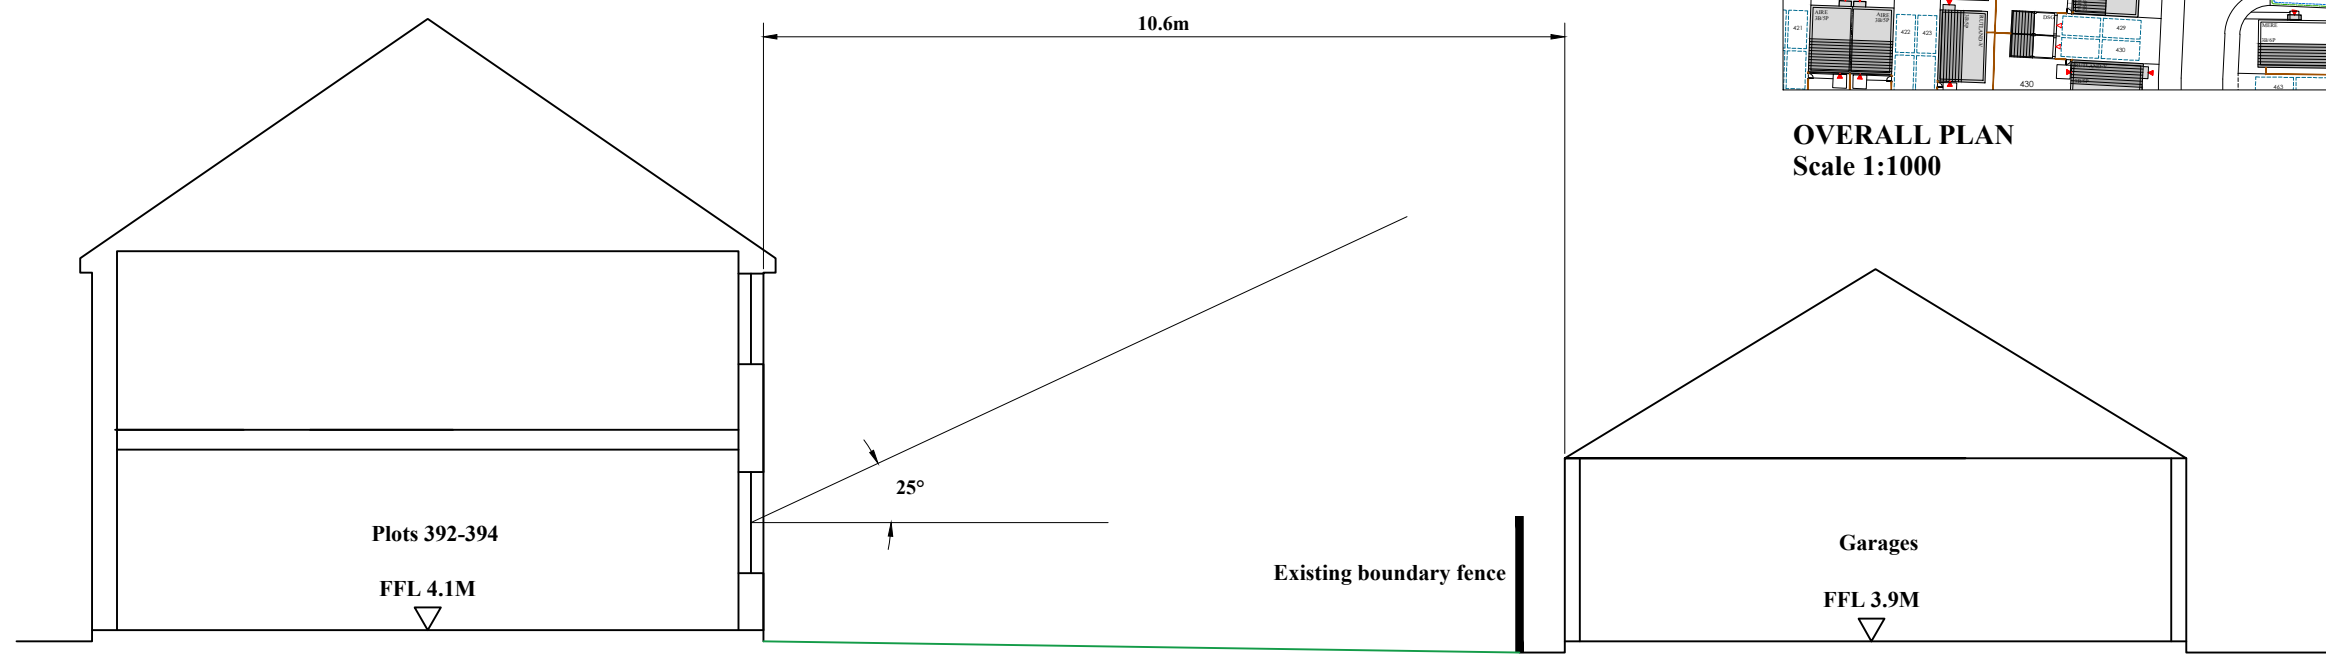


SECTION A-A
Scale 1:100

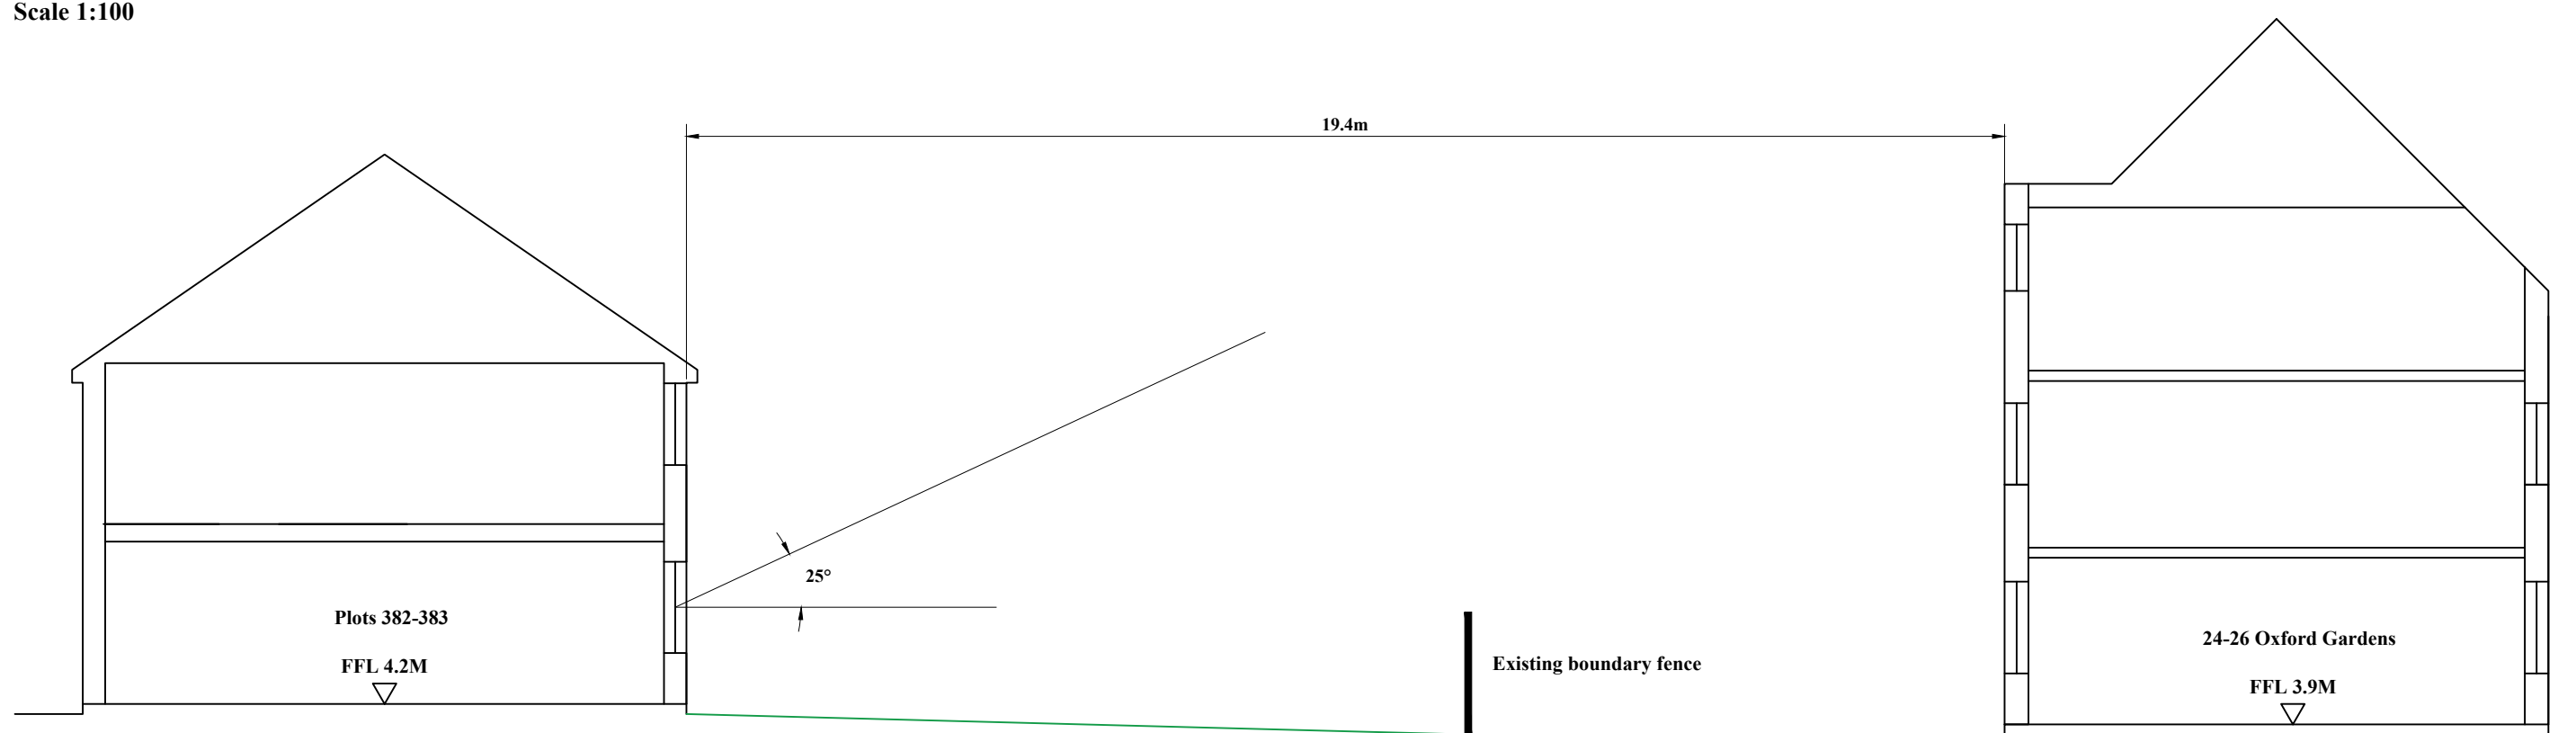


SECTION B-B
Scale 1:100

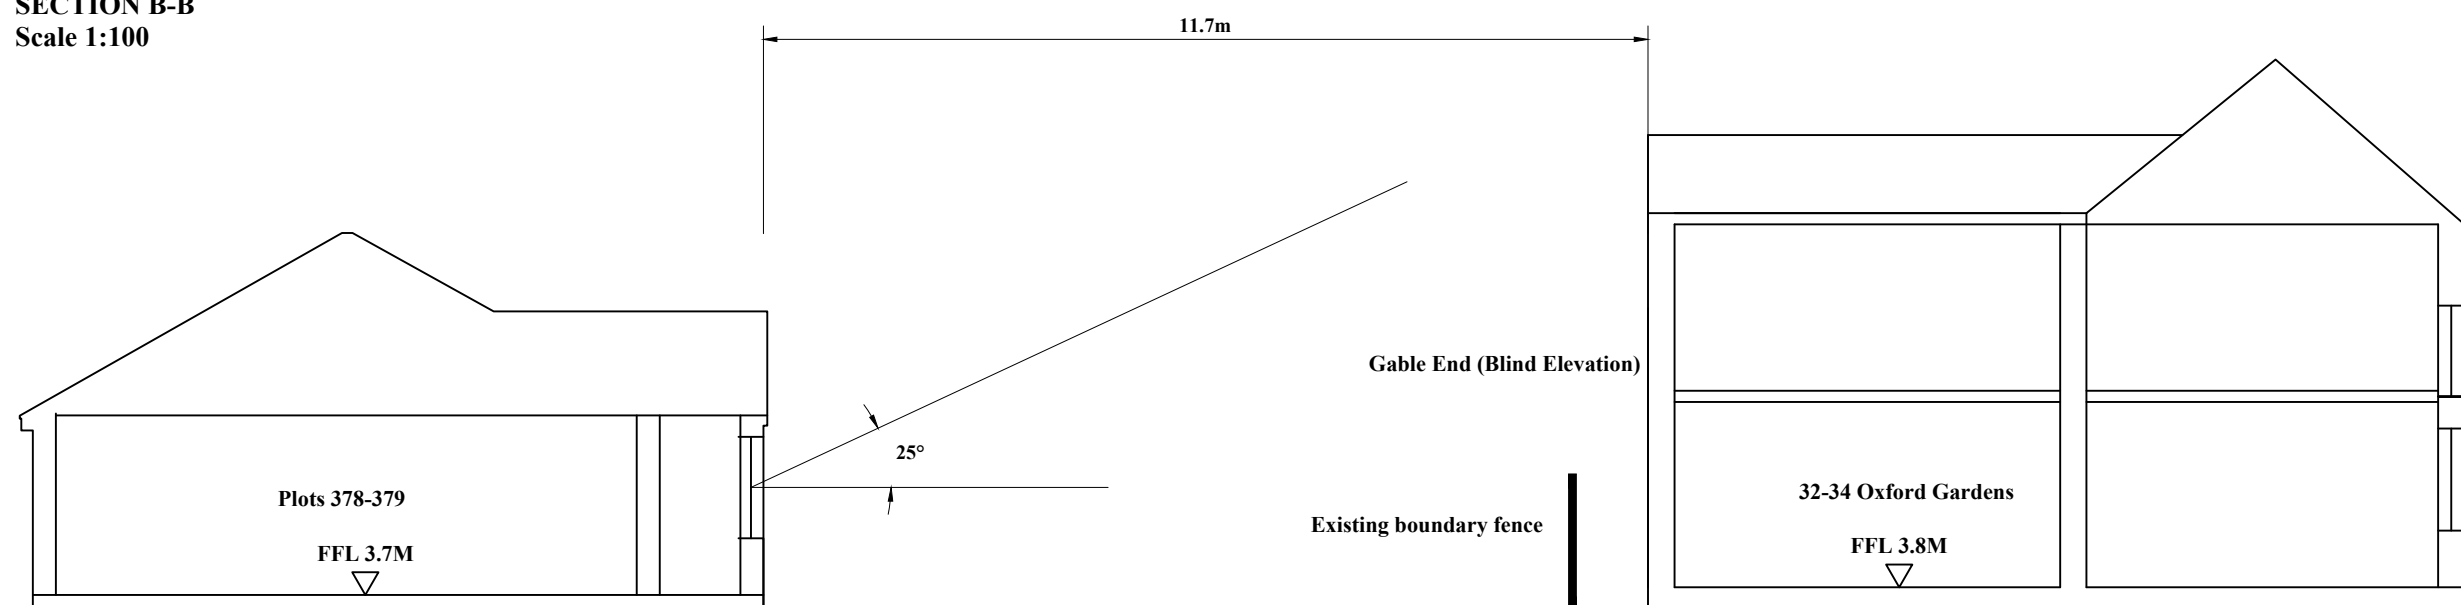

SECTION C-C
Scale 1:100

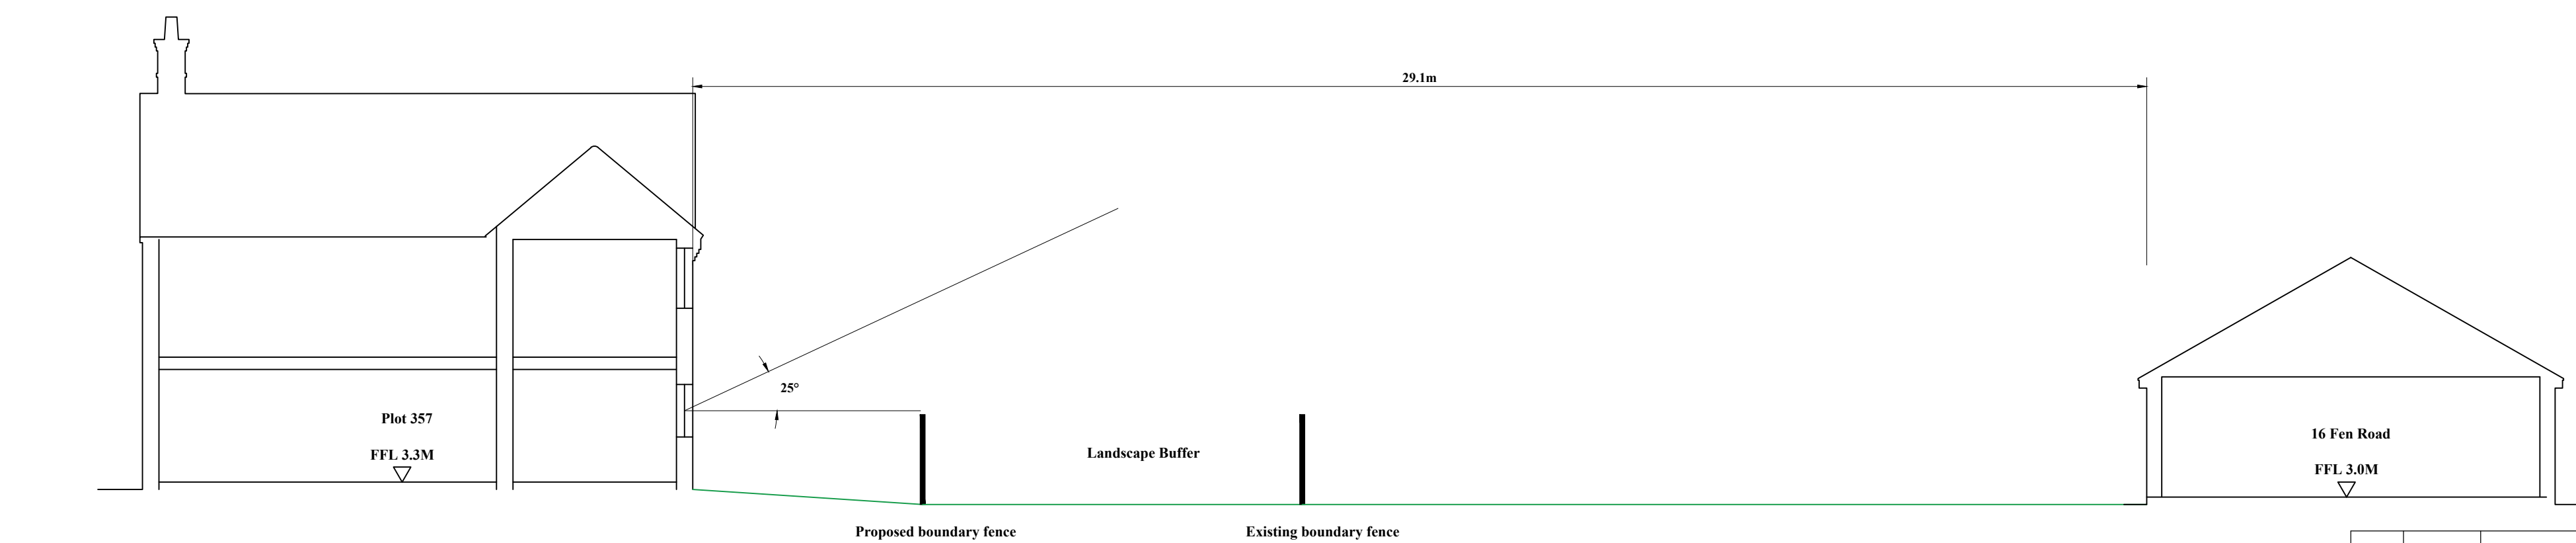

SECTION D-D
Scale 1:100

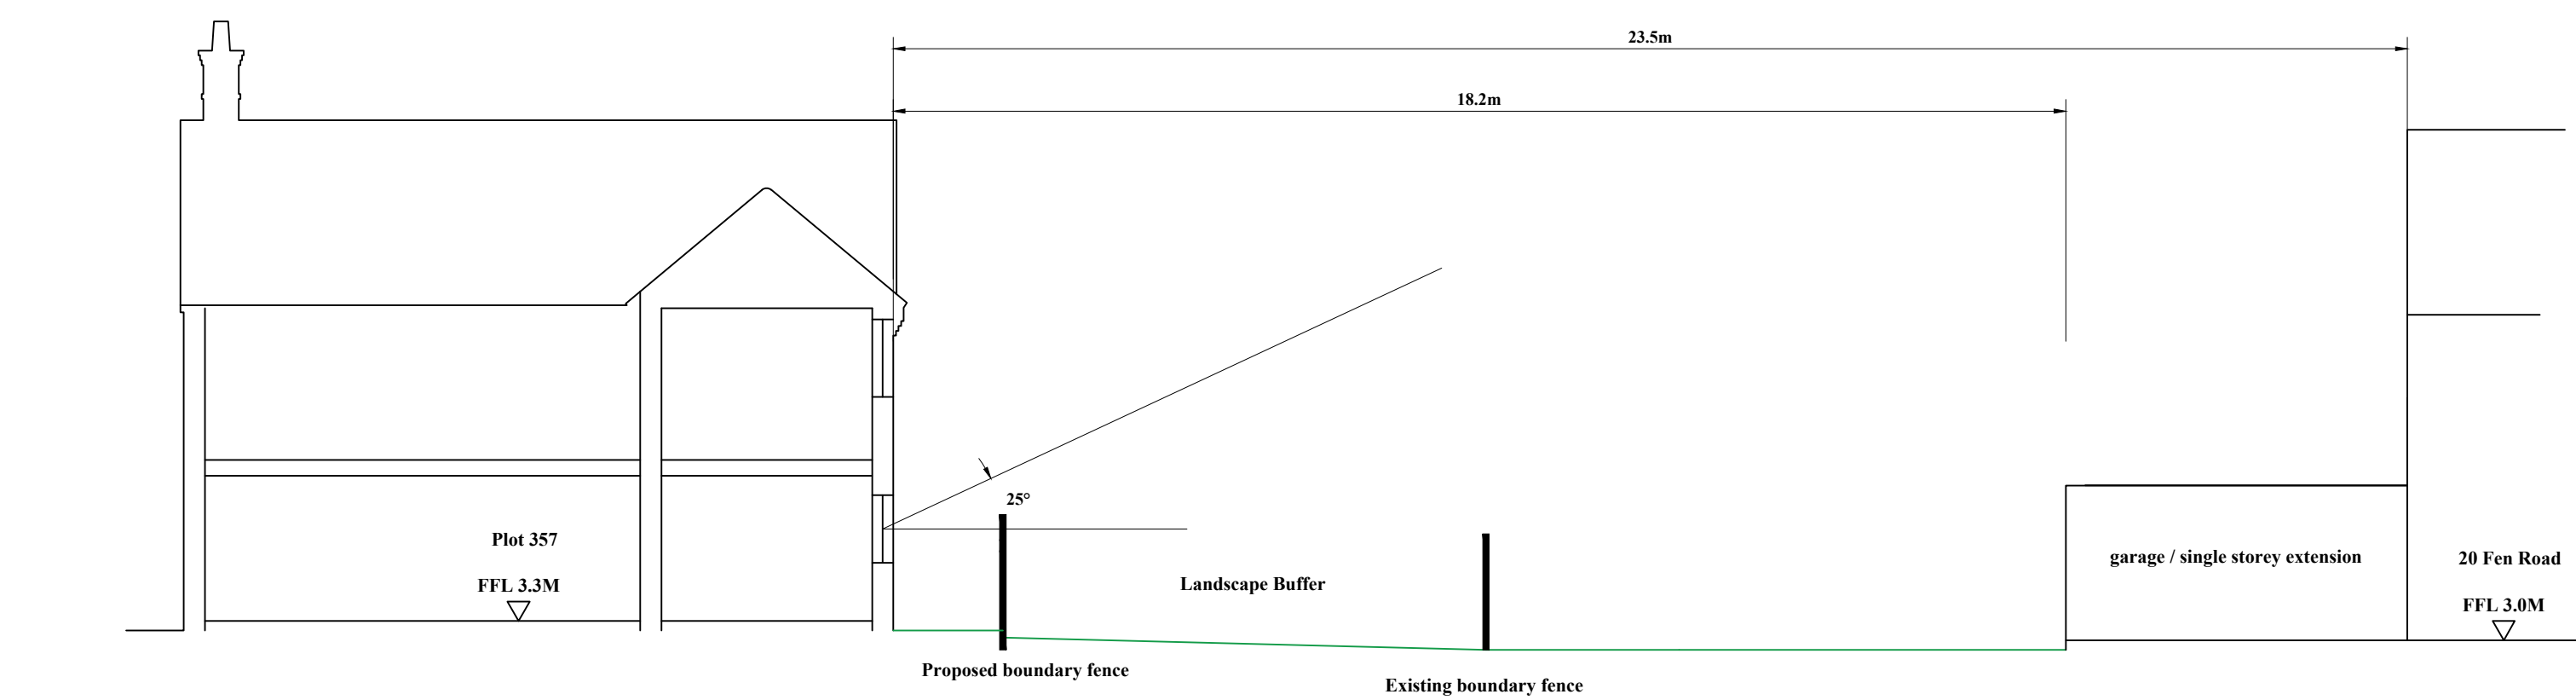

SECTION E-E
Scale 1:100

Rev.	Date	Description
A	18.03.24	Layout amended to LCC and planning comments



1 Goodison Road, Lincs Gateway Business Park,
Spalding, Lincs, PE12 6FY T: 01406 490590

PROJECT:	Proposed Residential Development at Holbeach Meadows
DRAWING:	Site Sections Phase 3 - Northern Site Plots (163 No. Plots)
SCALE:	AS SHOWN @ A1
DRAWN:	GB
DATE:	NOVEMBER 2023
REVISION:	A
DRAWING No:	137-SS-15