


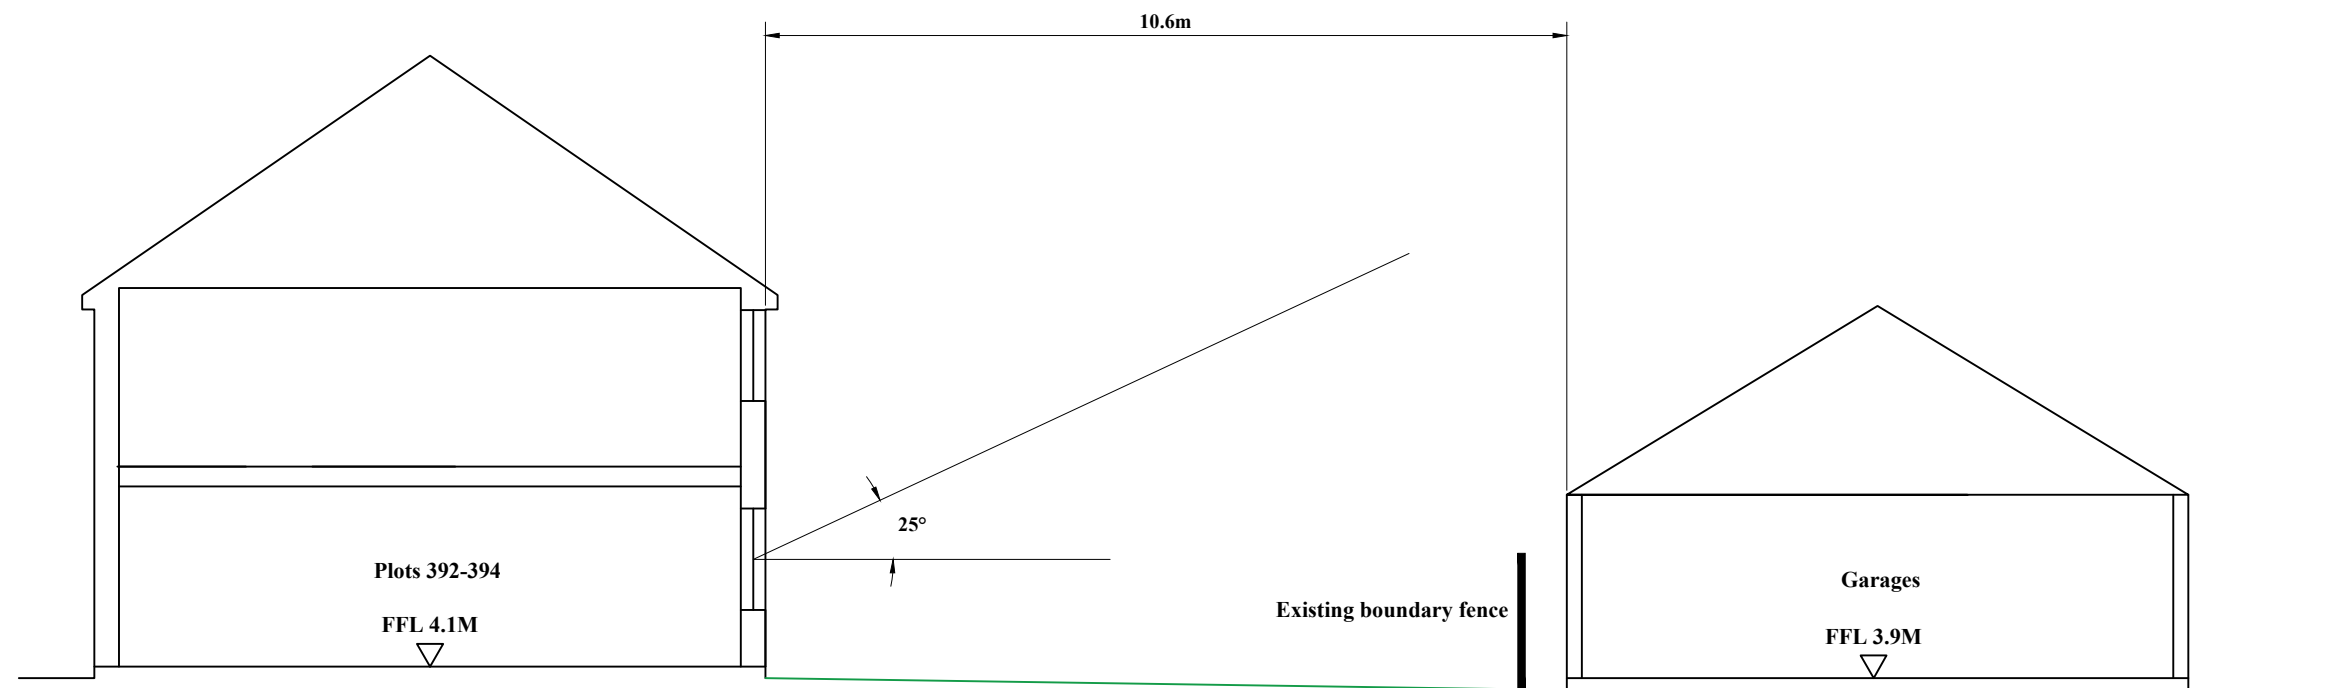


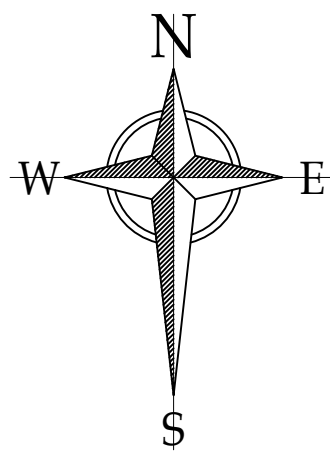


SECTION A-A
Scale 1:100

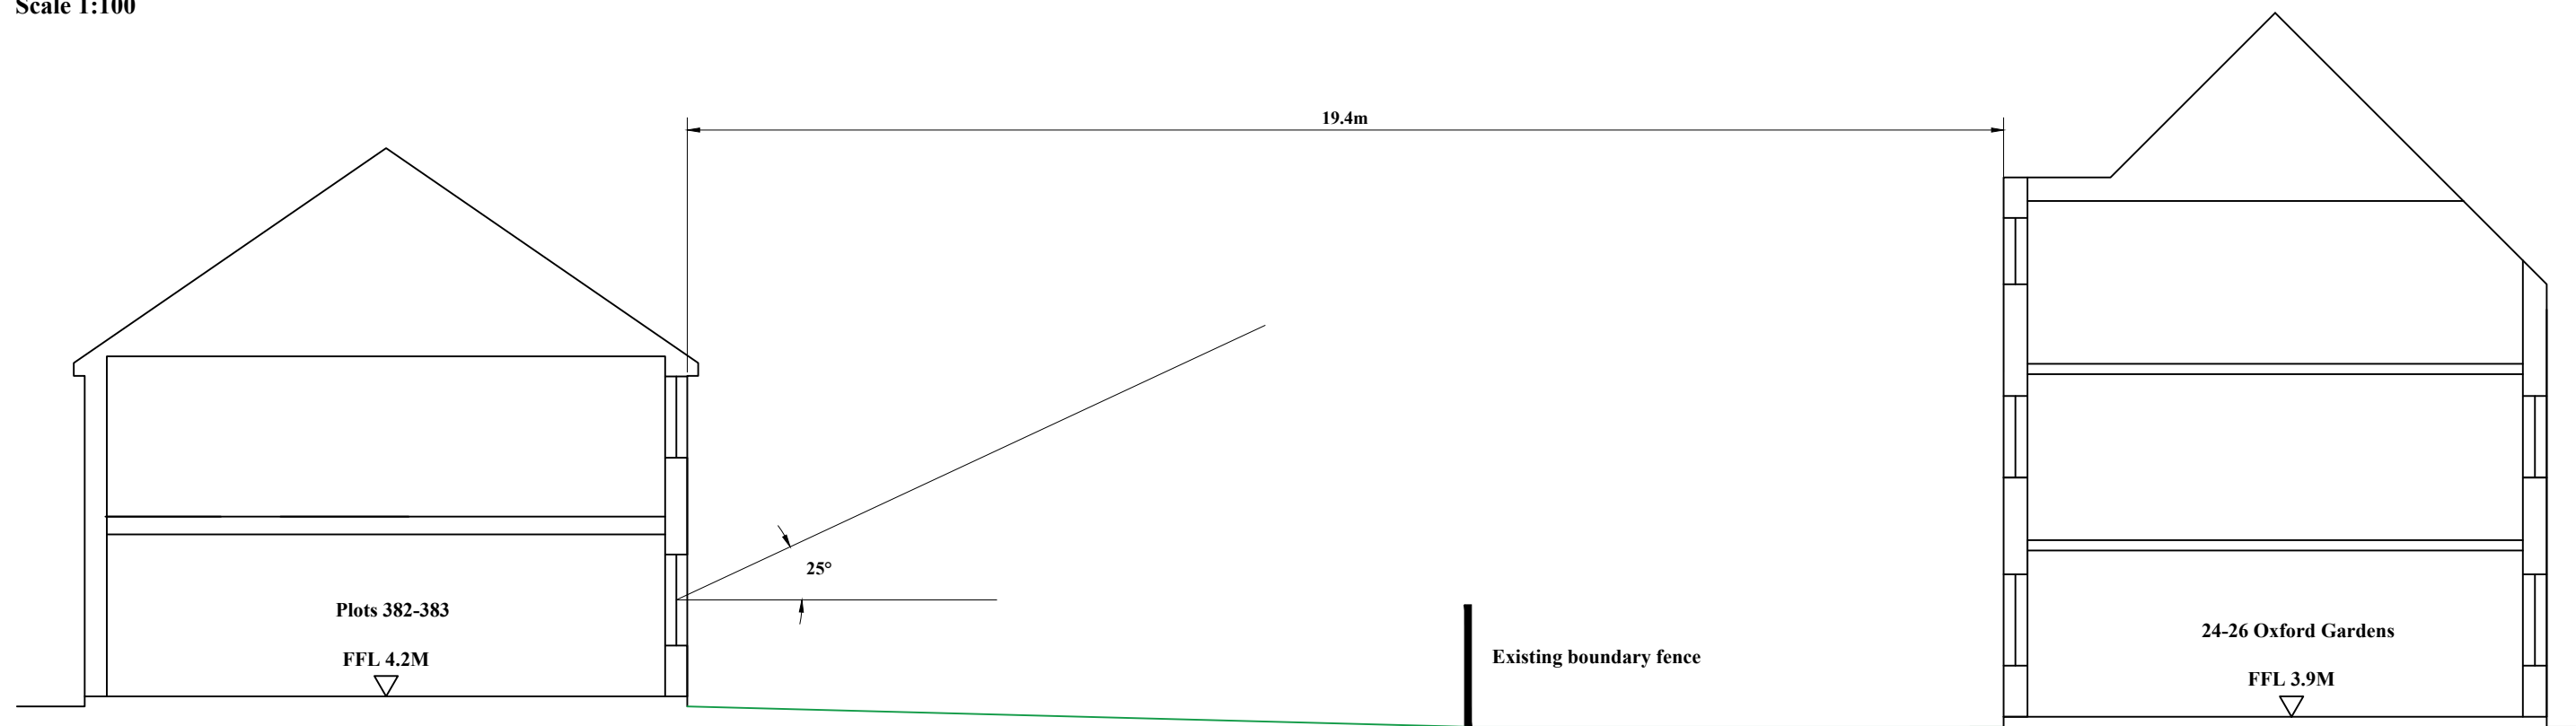

SECTION B-B
Scale 1:100

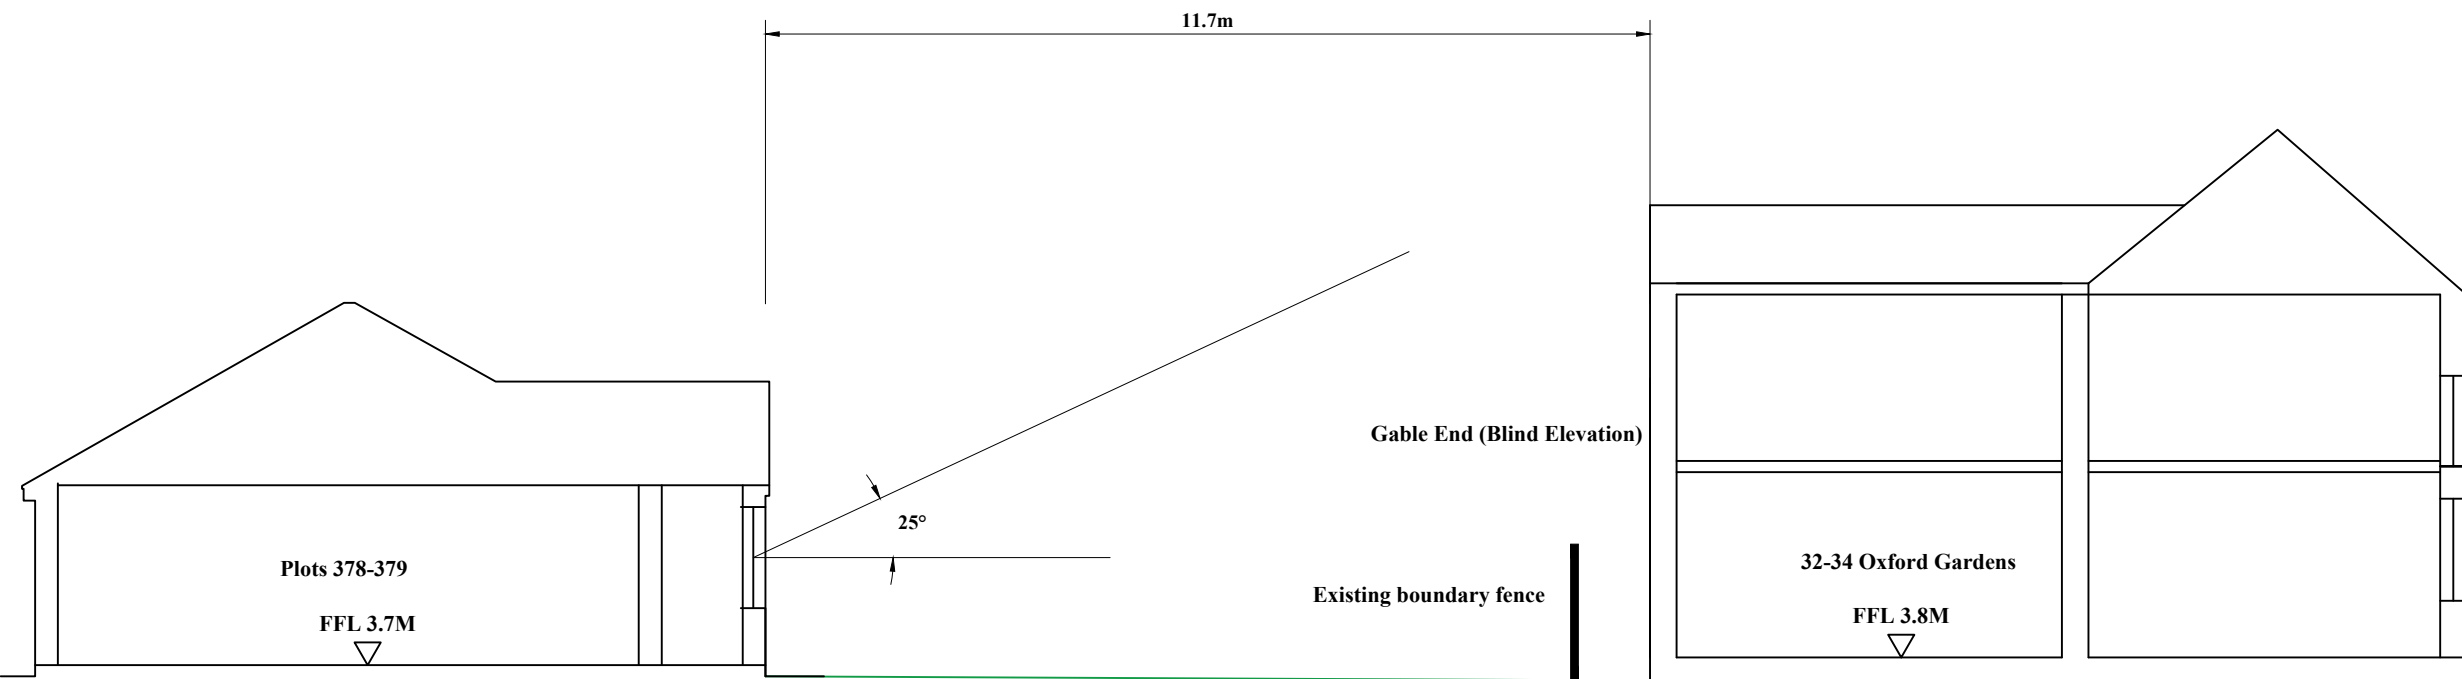

SECTION C-C
Scale 1:100

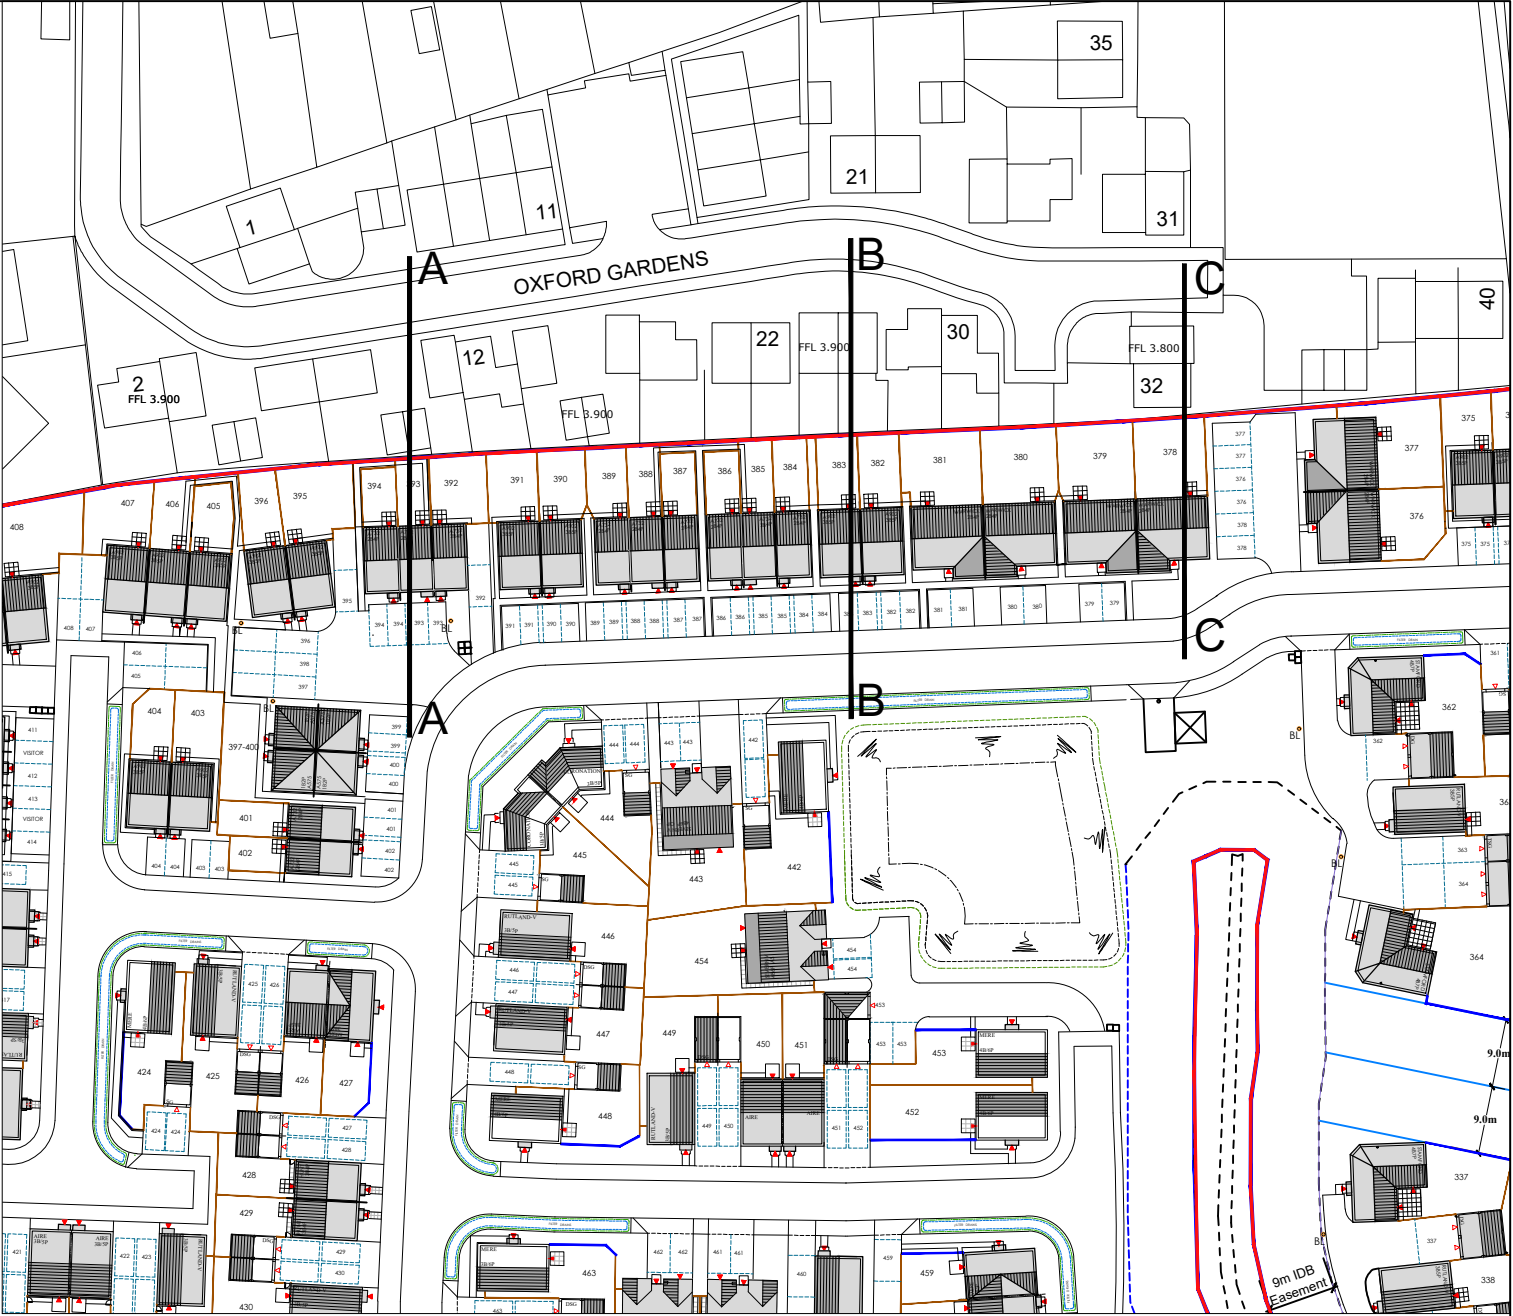

OVERALL PLAN
Scale 1:1000

Rev.	Date	Description



1 Goodison Road, Lincs Gateway Business Park,
Spalding, Lincs, PE12 6FY T: 01406 490590

PROJECT:	Proposed Residential Development at Holbeach Meadows
DRAWING:	Site Sections Phase 3 - Northern Site Plots (163 No. Plots)

SCALE:	AS.SHOWN@A1	DRAWN:	GB
DATE:	NOVEMBER.2023	REVISION:	-

DRAWING No:	137-SS-15
-------------	-----------