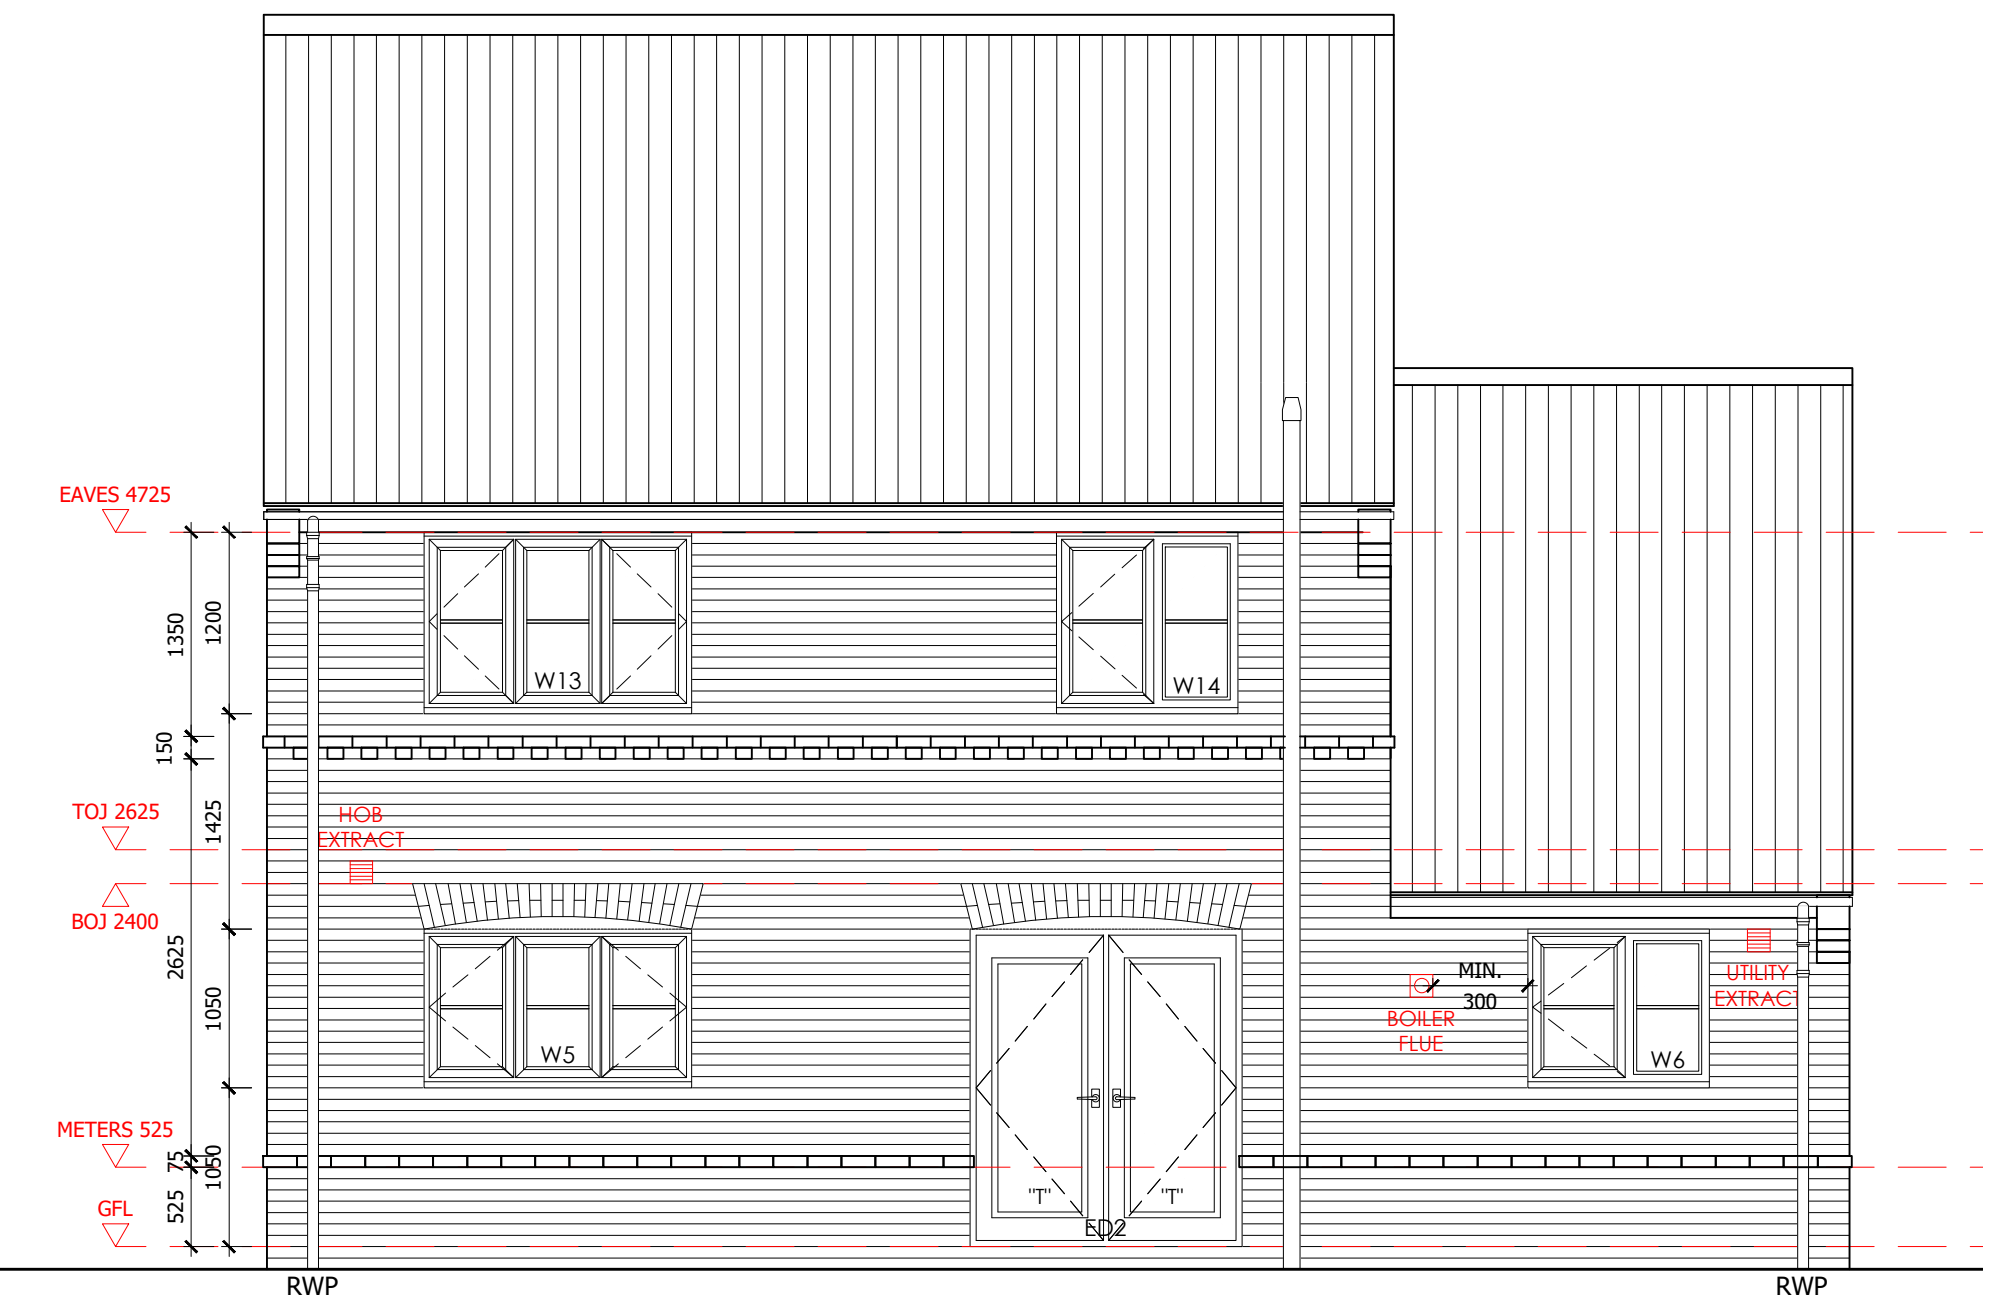


HOUSE TYPE:	BALMORAL (1460)
DRAWING TITLE:	DESIGN SHEET
DRAWING NUMBER:	BALMORAL-001