


A3 Original Sheet Size



South (Rear) Elevation
1 : 100

FINISHES KEY:

- A : BROWN CONCRETE ROOFING & RIDGE TILES
- B : WHITE UPVC WINDOWS & DOORS
- C : WHITE UPVC RAINWATER GOODS ON WHITE UPVC FASCIA
- D : BROWN BRICKWORK EXTERNAL WALLS
- E : BLACK UPVC RAINWATER GOODS ON BLACK UPVC FASCIA
- F : BROWN UPVC WINDOWS & DOORS
- G : SALMON PAINTED BRICKWORK EXTERNAL WALLS

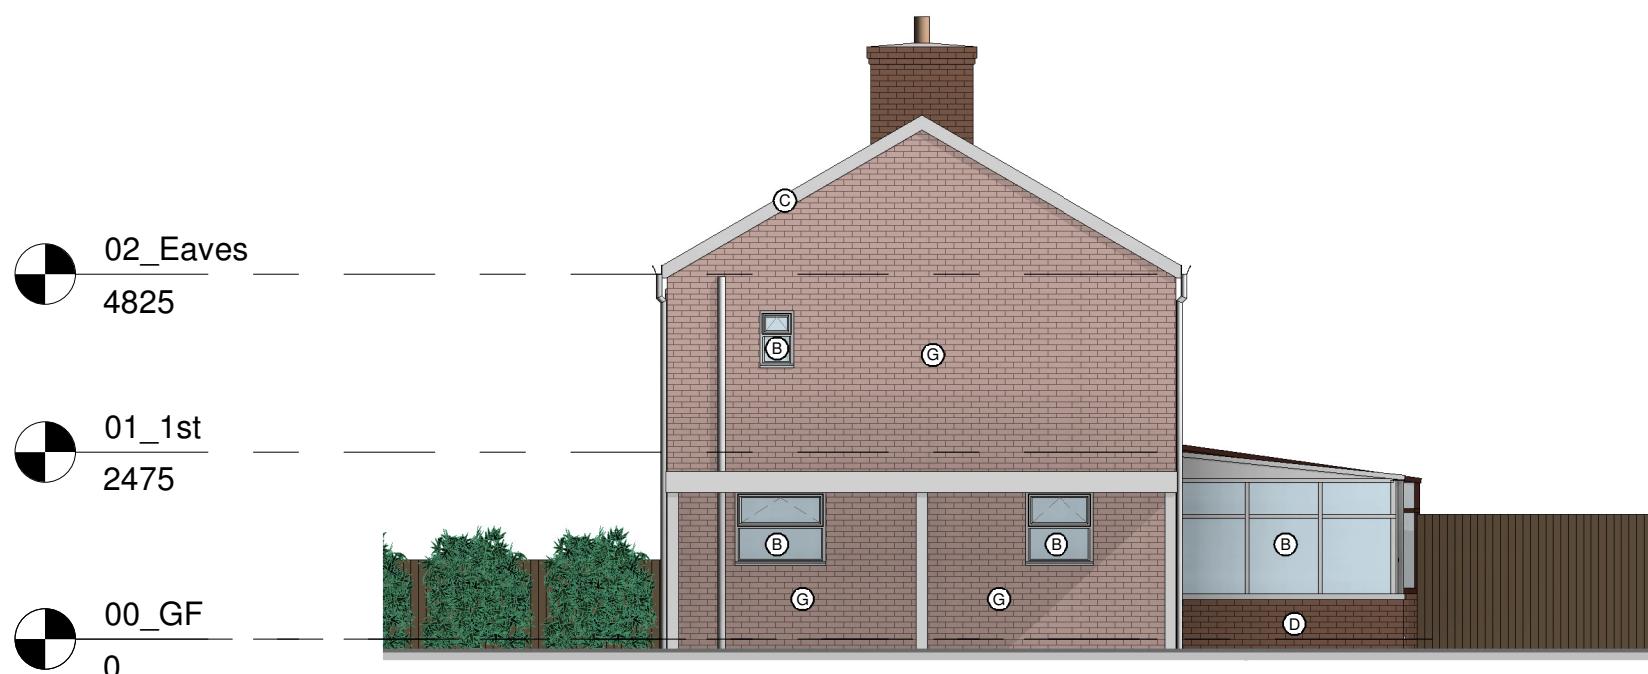

West (Side) Elevation
1 : 100

Planning Issue

date	rev	name	chk	note
------	-----	------	-----	------



Architectural Design - Feasibility - Planning - Building Control - Construction Details - Sustainable Design
Systems House 89 Heol Don Cardiff CF14 2AT
T 02920316857 M 07785582007 info@dlparchitecture.co.uk

PROJECT
The proposed demolition and rebuild of existing dwelling

41 Hallgate, Holbeach, SPALDING,
Lincolnshire, PE12 7JA

DRAWING TITLE
Elevations 2 of 2 as Existing

SCALE	DATE	DRAWN BY	CHECKED BY
1 : 100	23/07/25	PL	MK

DRAWING NUMBER	REVISION
P840a	L_111