



REMODEL THIS AREA TO CREATE
 STAFF SLEEP, STAFF ENSUITE,
 PLANT ROOM AND YOUNG PERSON
 SHOWER ROOM.

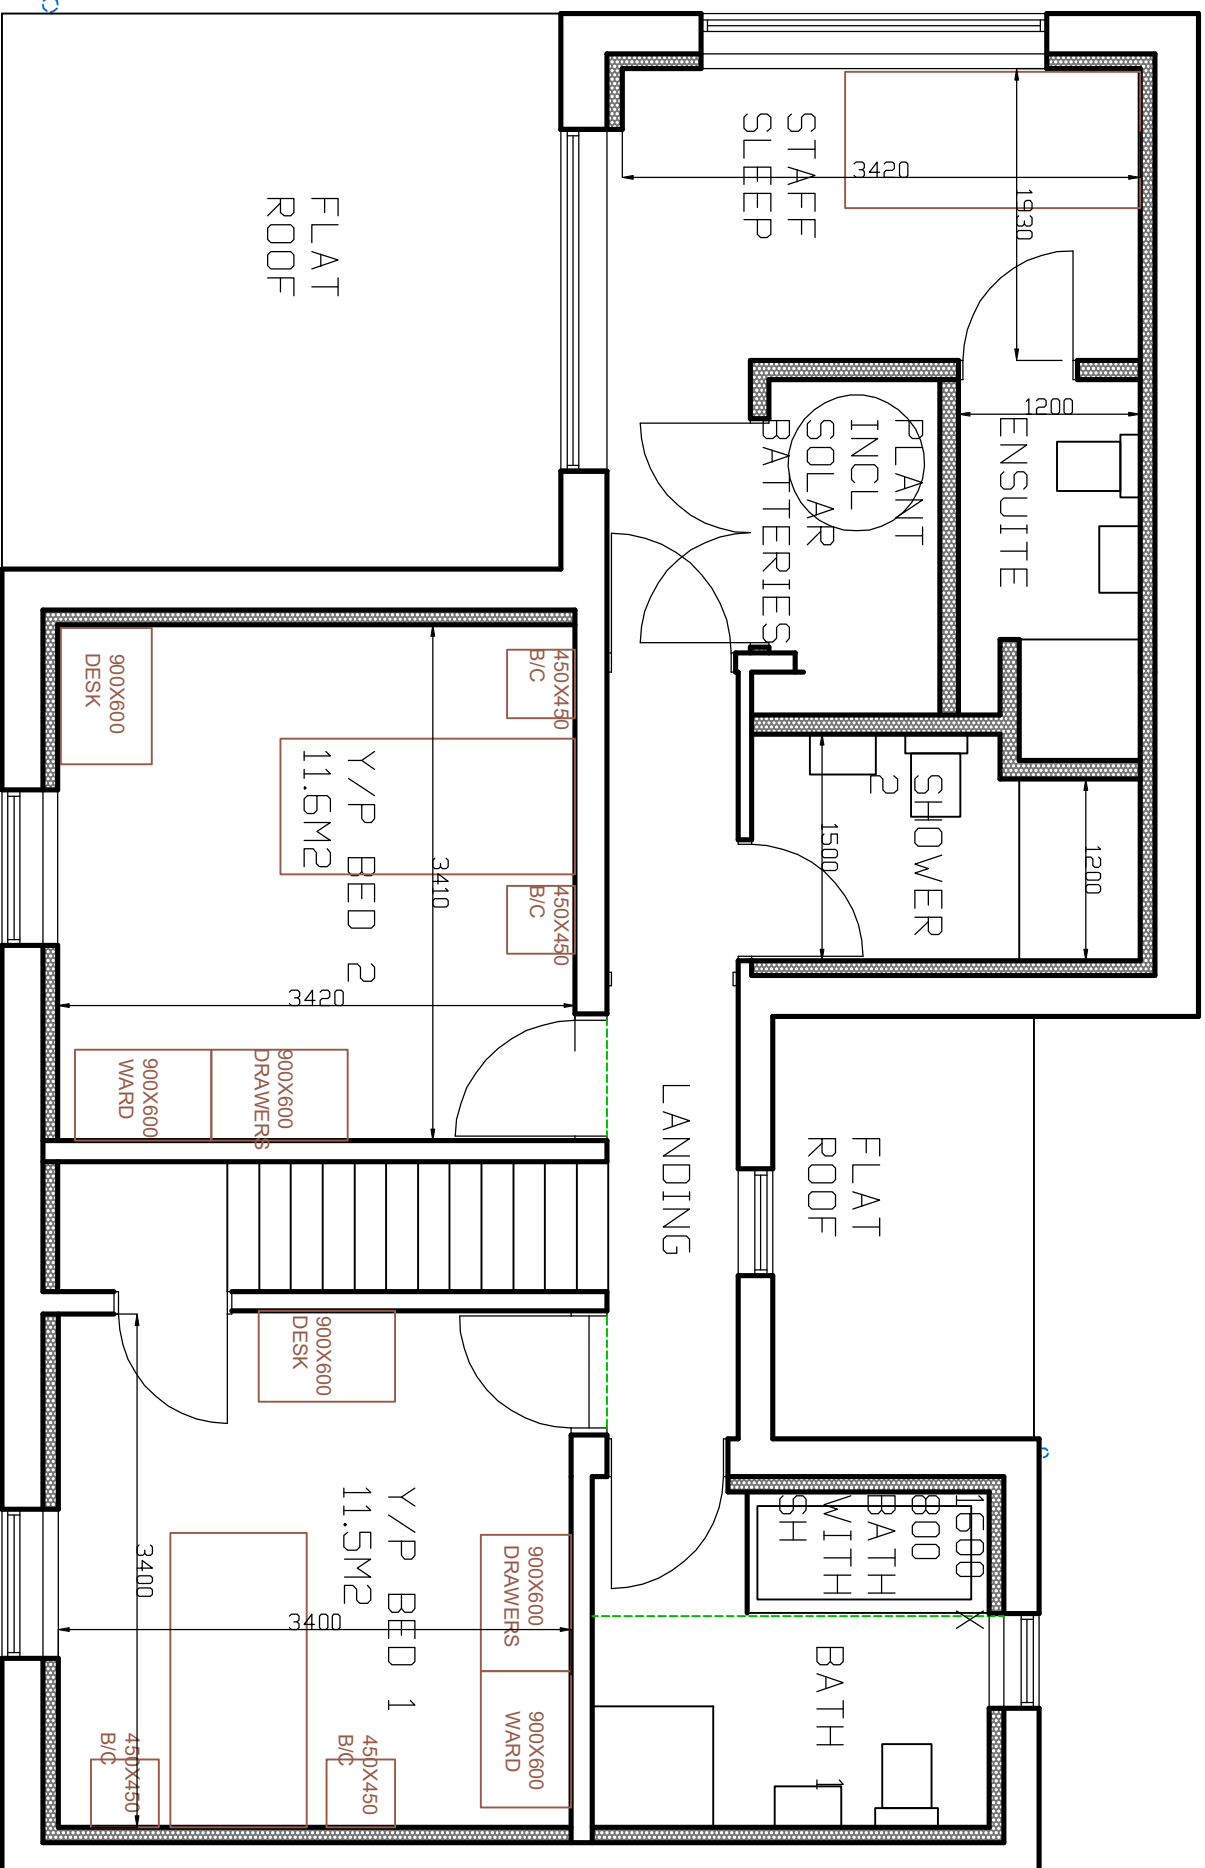

REMOVE REDUNDANT HW
 CYLINDER AND REFIT AS YOUNG
 PERSON BATHROOM.

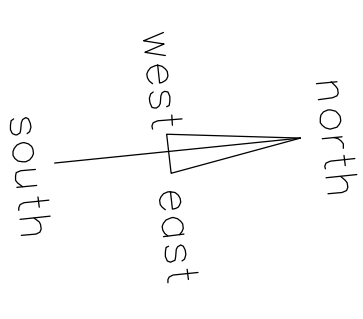

Rev	Date	Detail

I-HID DESIGN

INTERIOR DESIGN | ARCHITECTURE | PROJECT MANAGEMENT

8 suttonfield road, wittering, peterborough, PE8 6AY
 Tel: 07588 441751 info@i-hid.co.uk
 www.i-hid.co.uk

Client: **KARIM LALANI**

Job Title:
THREE WAYS HOUSE
 NORTHONS LANE
 HOLBEACH PE2 7PZ

Scale: 1:50 @ A3 Date: 16/10/25

Drawing Title:
PROPOSED FIRST FLOOR

Drawing No: 667SK01-2 Revision: -

ALL DRAWINGS ARE THE COPYRIGHT OF I-HID DESIGN

