
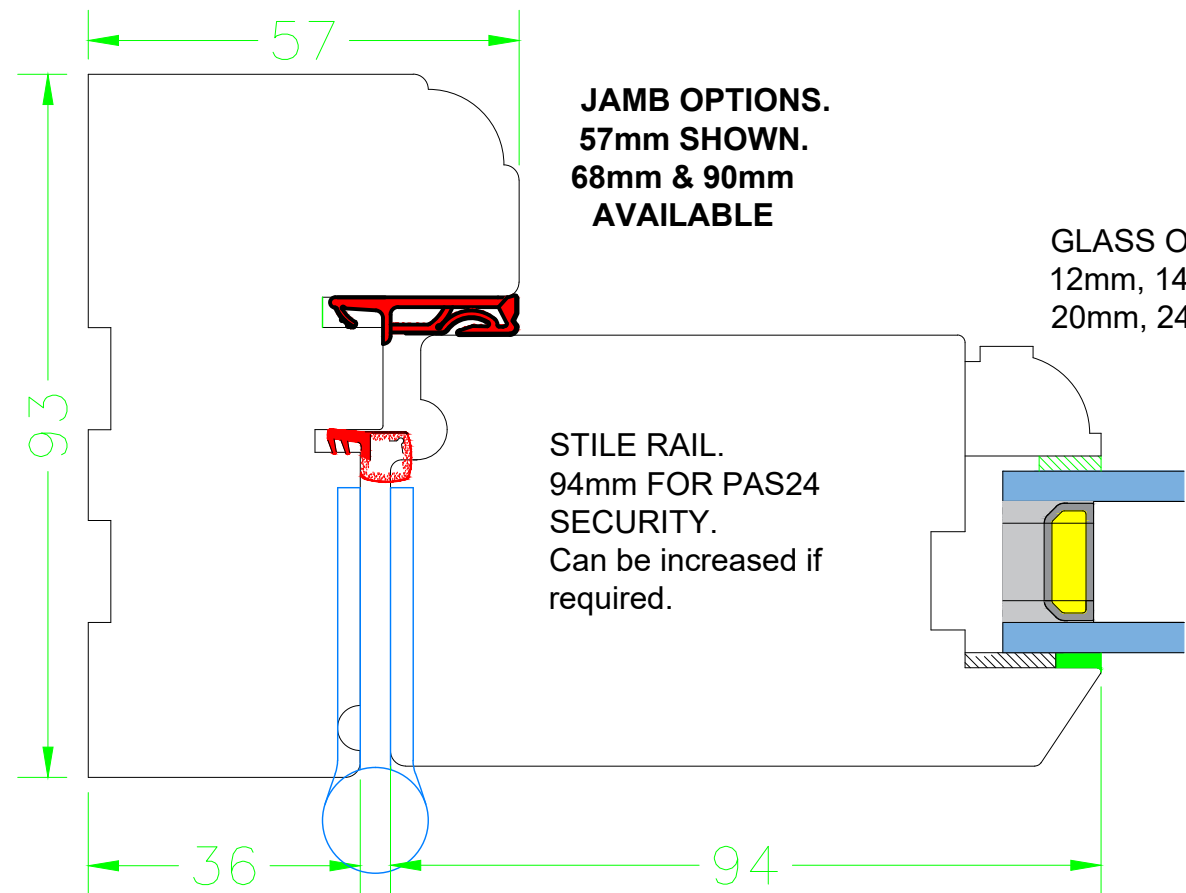


REVISIONS				
CHGE	DESCRIPTION	DRWN	DATE	APPR

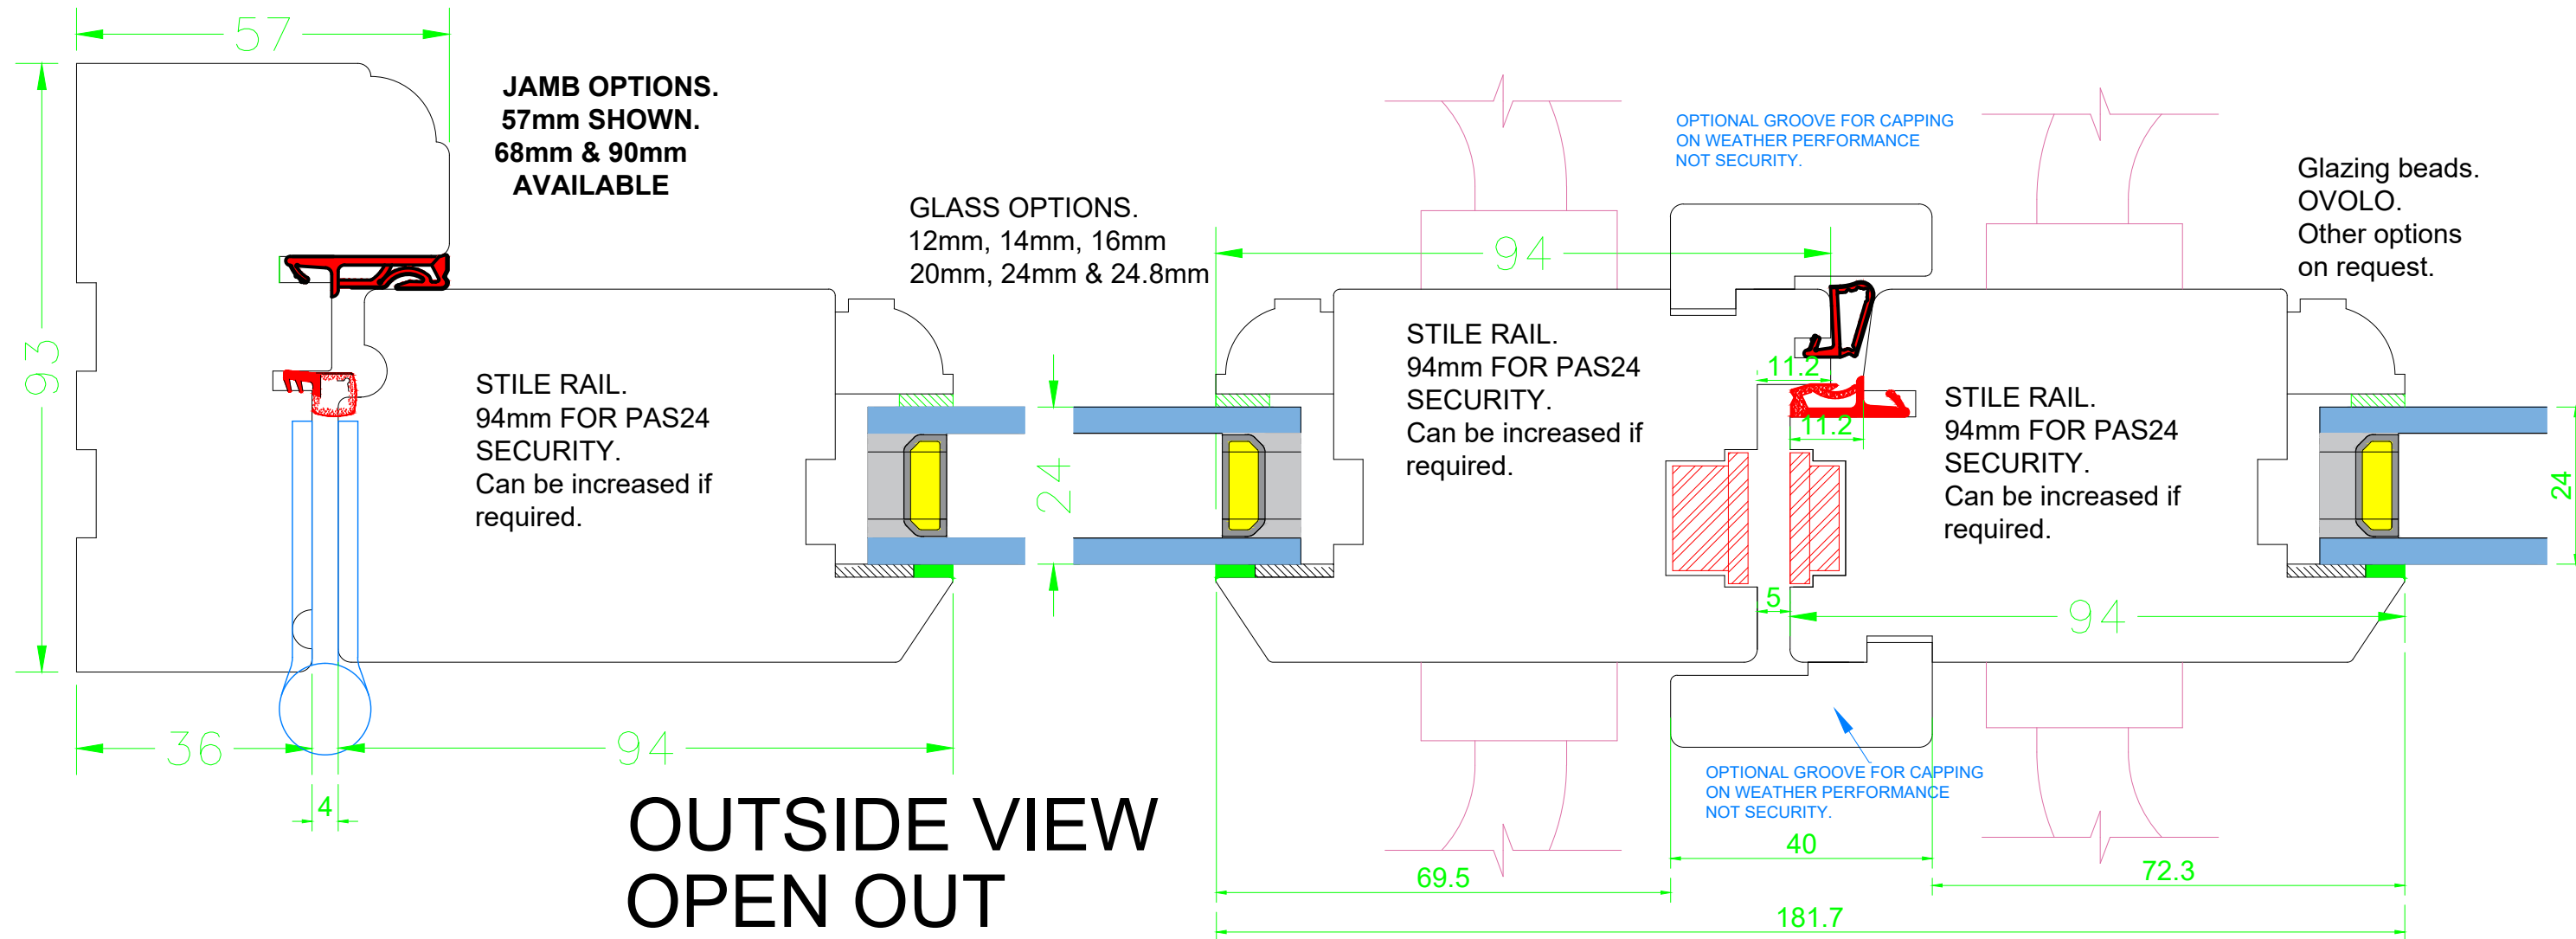

SINGLE DOOR

TOLERANCES UNLESS OTHERWISE SPECIFIED		1 ENNERDALE AVENUE GREAT NOTLEY BRAINTREE CM77 7UE Tel: 07943 6714 886 EMAIL: owen.dare@yahoo.com WEB: www.otdjoineryconsultants.co.uk		DOUBLE/SINGLE DOORS 24mm GLAZING	
ALL DIMENSIONS IN MM ALL LINEAR DIMENSIONS ± 0.4 ALL ANGLE DIMENSIONS $\pm 0.5^\circ$ BREAK ALL SHARP EDGES 0.5		OTD imber		TITLE JAMB & MEET RAILS STANDARD OPEN OUT	
THIRD ANGLE PROJECTION		DRAWN BY: OTD		DRAWING No: OTD-01-02	
DATE DRAWN: 06JUL18		SCALE 1:1		REV: A	