


EXISTING BNG PLAN
scale 1:200

KEY:

MODIFIED GRASSLAND (498.5m²)

This drawing is the copyright of **Lincs Design Consultancy** and must not be reproduced, copied or used in whole or in part without prior written permission for looking and checking off dimensions on site prior to commencement, particularly where building elements have not been accessible during surveys. All dimensions on this drawing are in metres and are approximate. All materials specified on this drawing are to be used in strict accordance with the manufacturers recommendations and instructions. Any deviation from the specific project should be adhered to if any deviations occur the contractor / client must inform the designer immediately. **LDC** and **LDC4657** are registered trademarks of **Lincs Design Consultancy** Ltd. All rights reserved. **DRAWING ISSUES AND REVISIONS**

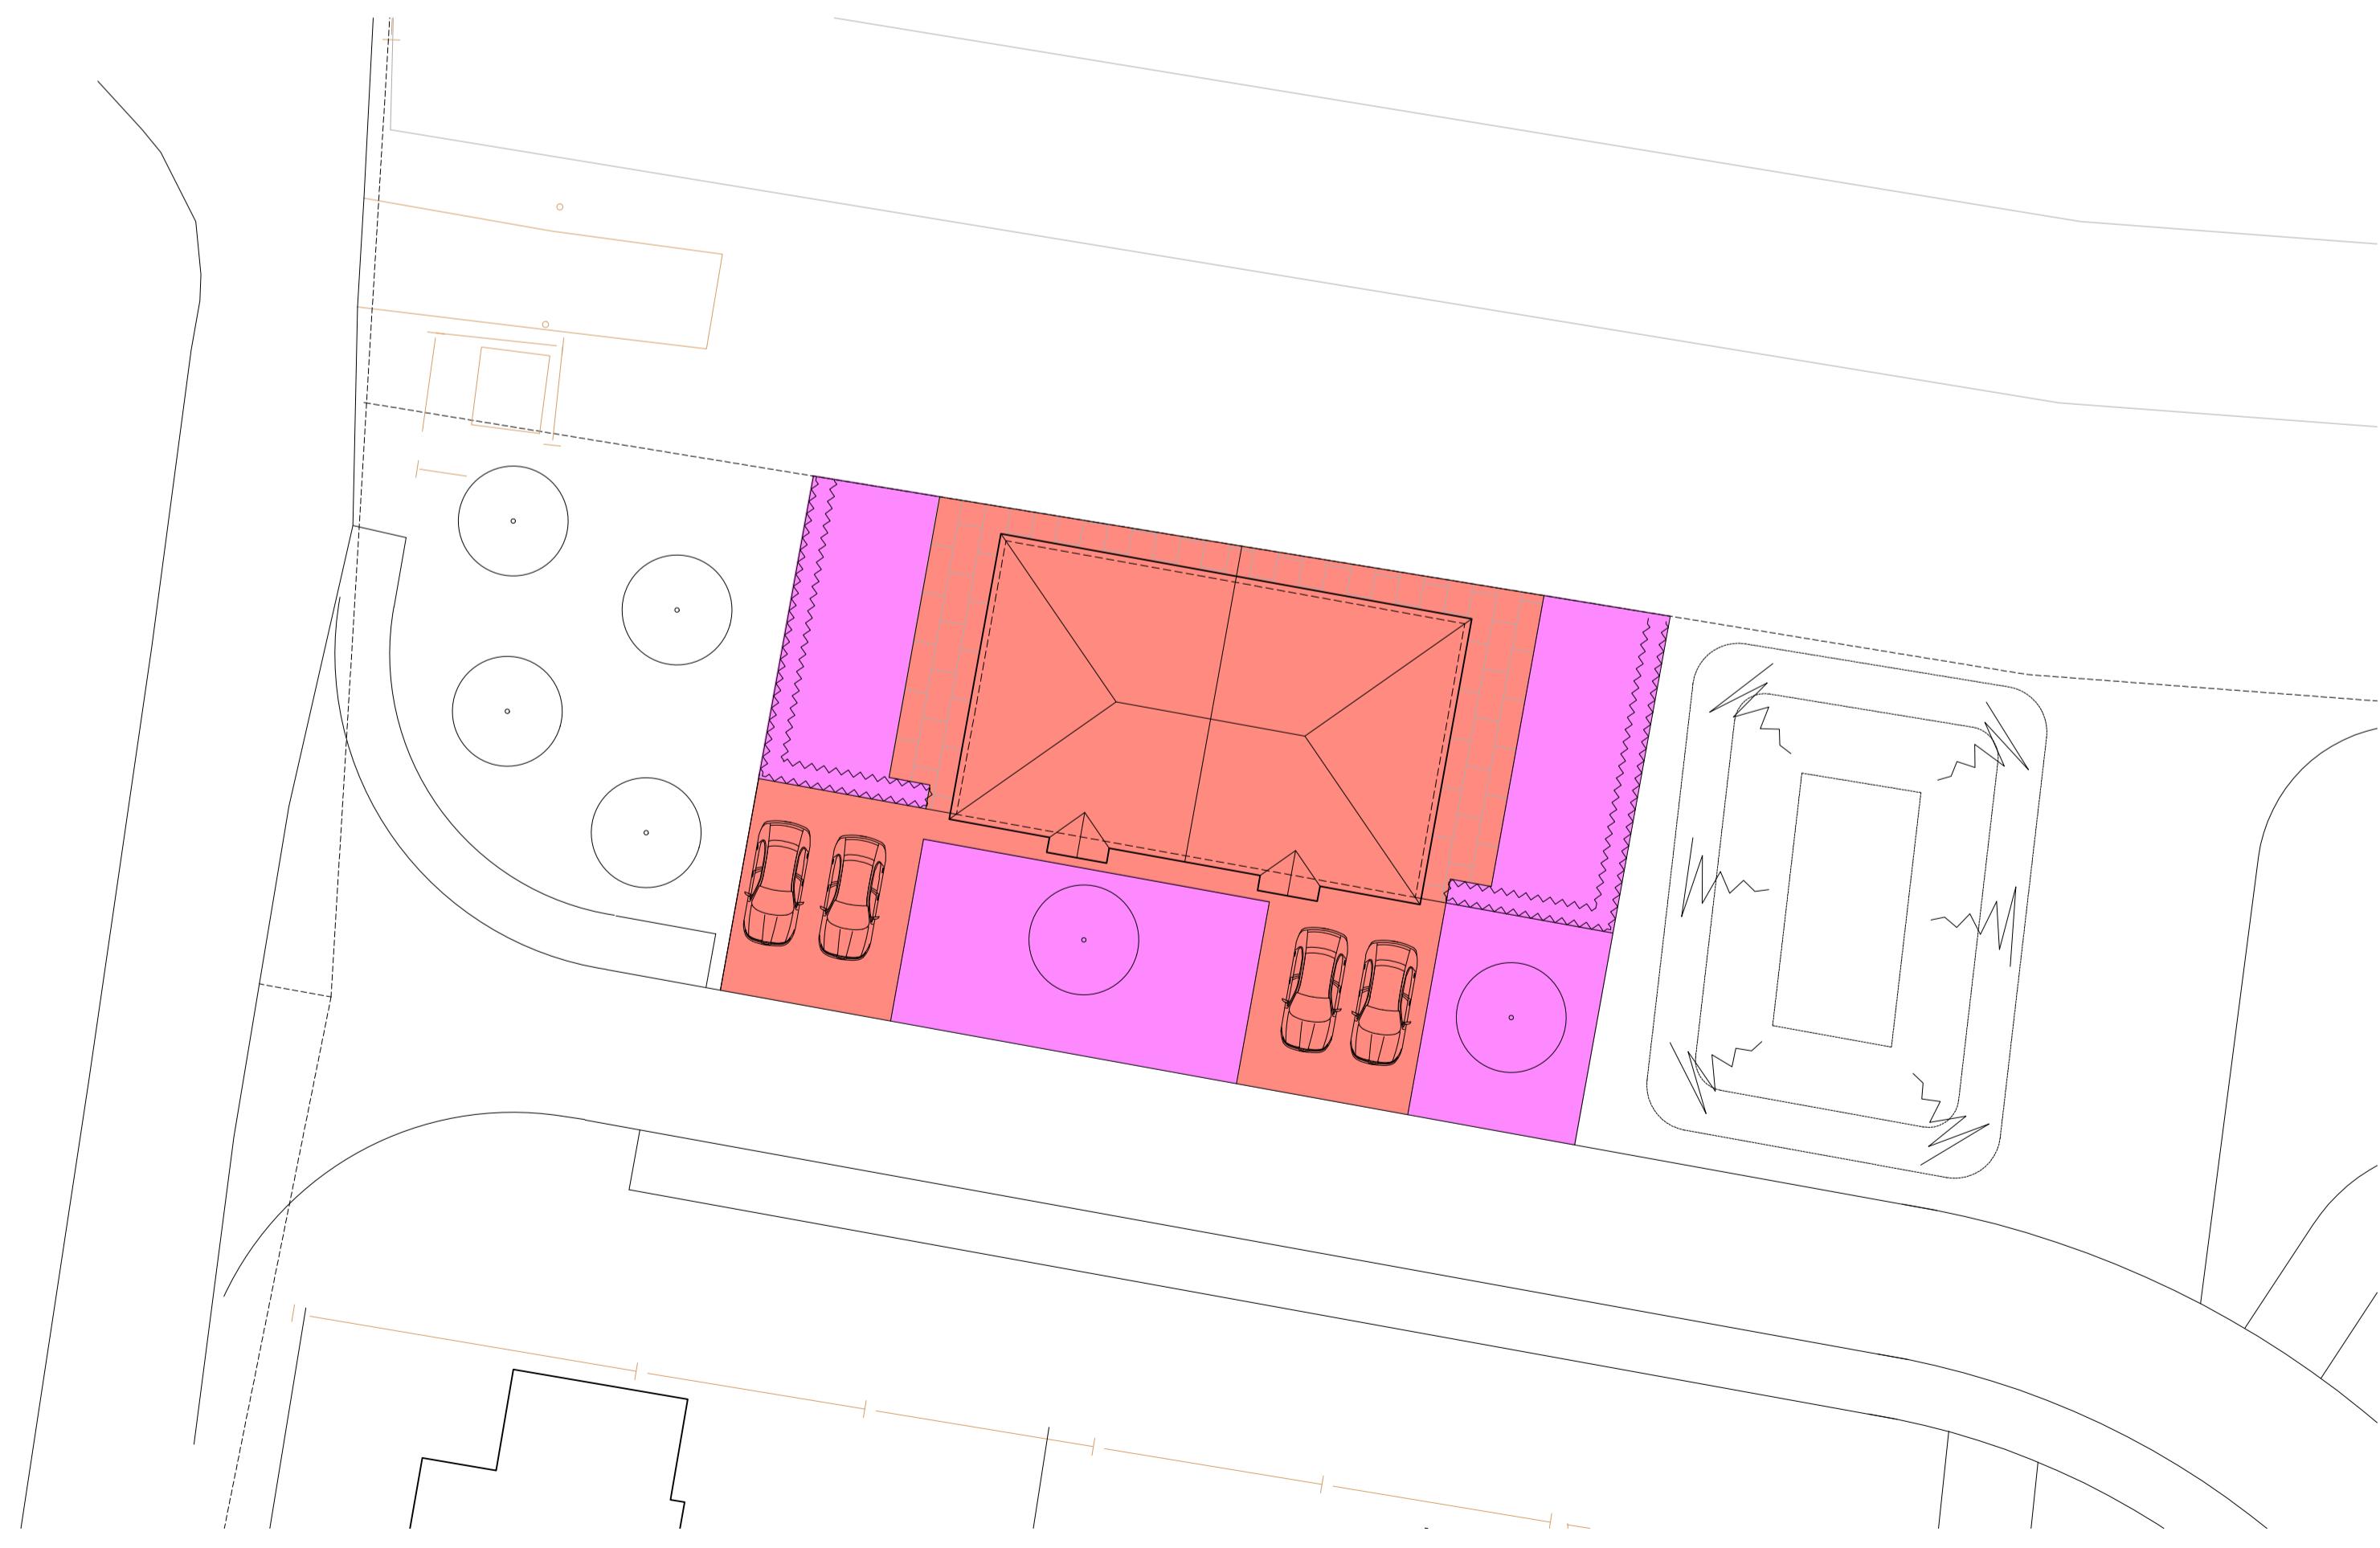

PROPOSED BNG PLAN
scale 1:200

KEY:

SEALED SURFACE (299m²)

VEGETATED GARDEN (199.5m²)



Lincs Design Consultancy
12 Vickers Lane
B14
Lincolnshire
LN1 9FT
T 01522 511155
E | admin@lincsdesignconsultancy.co.uk
www.lincsdesignconsultancy.co.uk

PROJECT | Wignalls Wood, Wignalls Gate, Holbeach, Spalding, Lincs
DATE | December 2025
TITLE | Biodiversity Net Gain Plans
SCALE | As Shown
ORIGINAL SIZE | A1
DRG STATUS | PLANNING
DRAWING NUMBER | LDC4657 - 12