



SITE SECTION

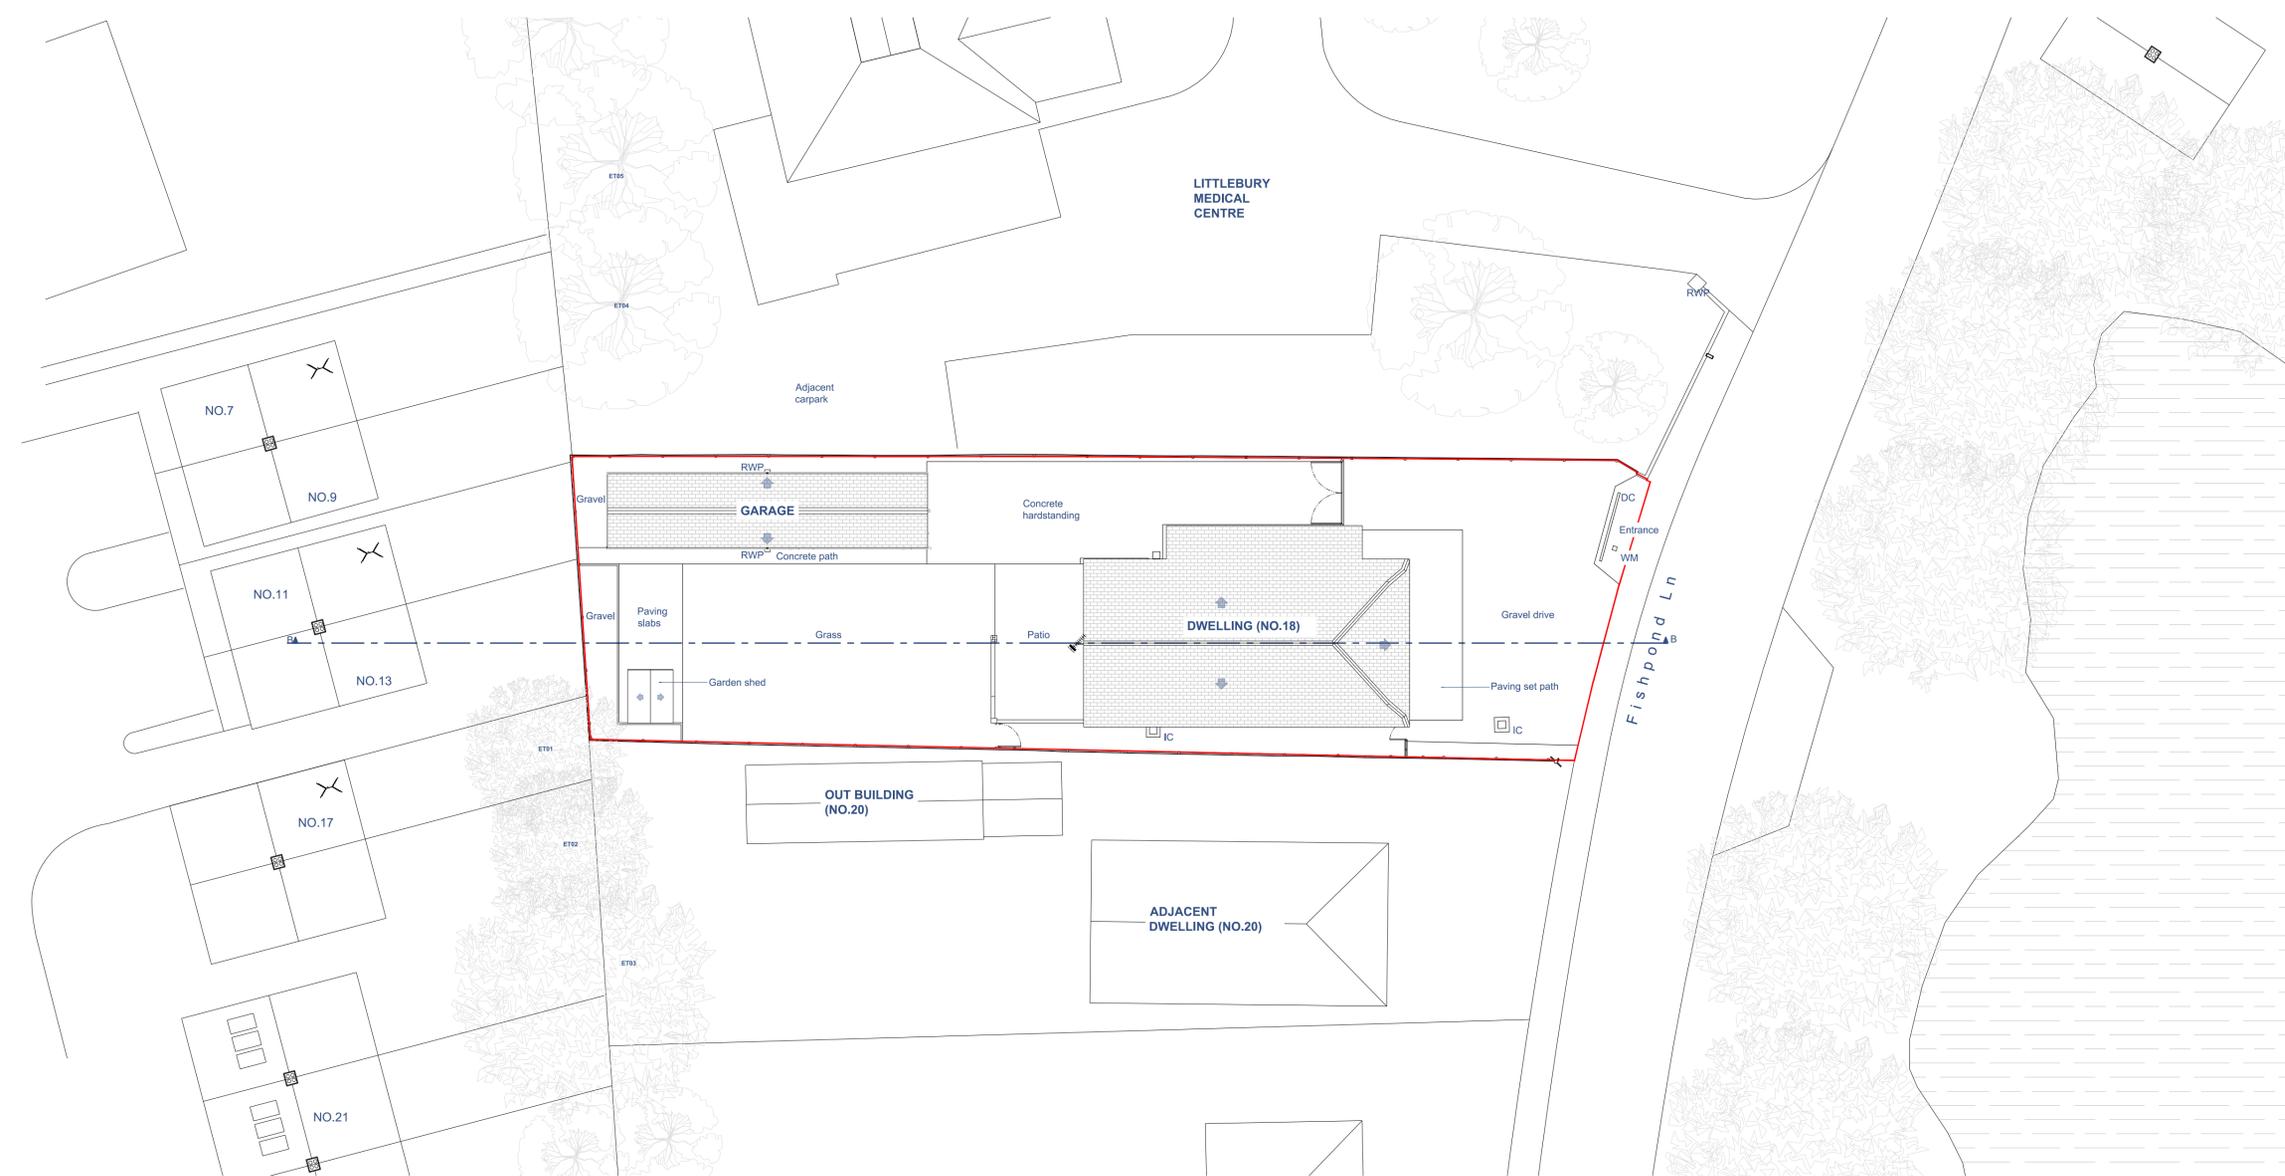

SITE BLOCK PLAN

SITE SECTION & BLOCK PLAN

Scale: 1 : 200

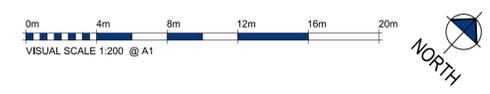

- GENERAL NOTES:**
1. This drawing is subject to copyright (C), all rights reserved. VOOR Architectural Design Ltd.
 2. Drawing is not to be copied, reproduced or redistributed either in whole or in part without the prior written permission of VOOR Architectural Design Ltd. No liability will be accepted for any loss or degradation of the information resulting from uncontrolled issues and conversion from the file format as originally issued.
 3. This drawing is to be read in conjunction with all relevant drawings and specifications.
 4. This drawing shall not be scaled: use only figured dimensions. All dimensions are shown in millimetres and levels in metres above OS Datum.
 5. Dimensions and conditions shall be verified on site. Any discrepancies between this drawing and site conditions shall be brought to the attention of the designer for resolution prior to placing orders or construction.
 6. All work shall comply with the Building Regulations and the requirements of the Local Authority, current Codes of practice and British Standards.
 7. Dimensions indicated thus: "are to be confirmed on site."
 8. When this drawing is issued in .dwg and print format, it is an uncontrolled version issued for information only, any subsequent documents/drawings produced by the recipient is their sole responsibility.

DRAWING LEGEND:

	Line of Boundary
IC	Inspection Chamber
WM	Water Meter
DC	Drainage Channel

A02	Notes added to site section.	2025.12.23
A01	Updated for planning application issue.	2025.12.22
P01	Issued for preliminary comments.	2025.09.12
REV:	DESCRIPTION	DATE:
DATE STARTED:	SCALE:	DRAWN BY:
SEPT 2025	as shown @A1	RDL

VOOR ARCHITECTURAL DESIGN

VOOR Architectural Design
 3B Red Lion St, Spalding
 PE11 1SX
 Email: admin@voorarchitecture.co.uk
 Web: https://www.voorarchitecture.co.uk
 Phone: 01775 668835

CLIENT & LOCATION:

Mr and Mrs Ringer
 18 Fishpond Lane
 Holbeach
 Spalding
 Lincolnshire
 PE12 7DE

TITLE:

SITE SECTION & BLOCK PLAN
 Existing Detailed Site Layout - Roof Level

USE:

PLANNING APPLICATION

STATUS:

AS EXISTING

DRAWING NUMBER:

25.024 - XXPX002 - 1.0 - A02