


Existing Block Plan
1 : 200

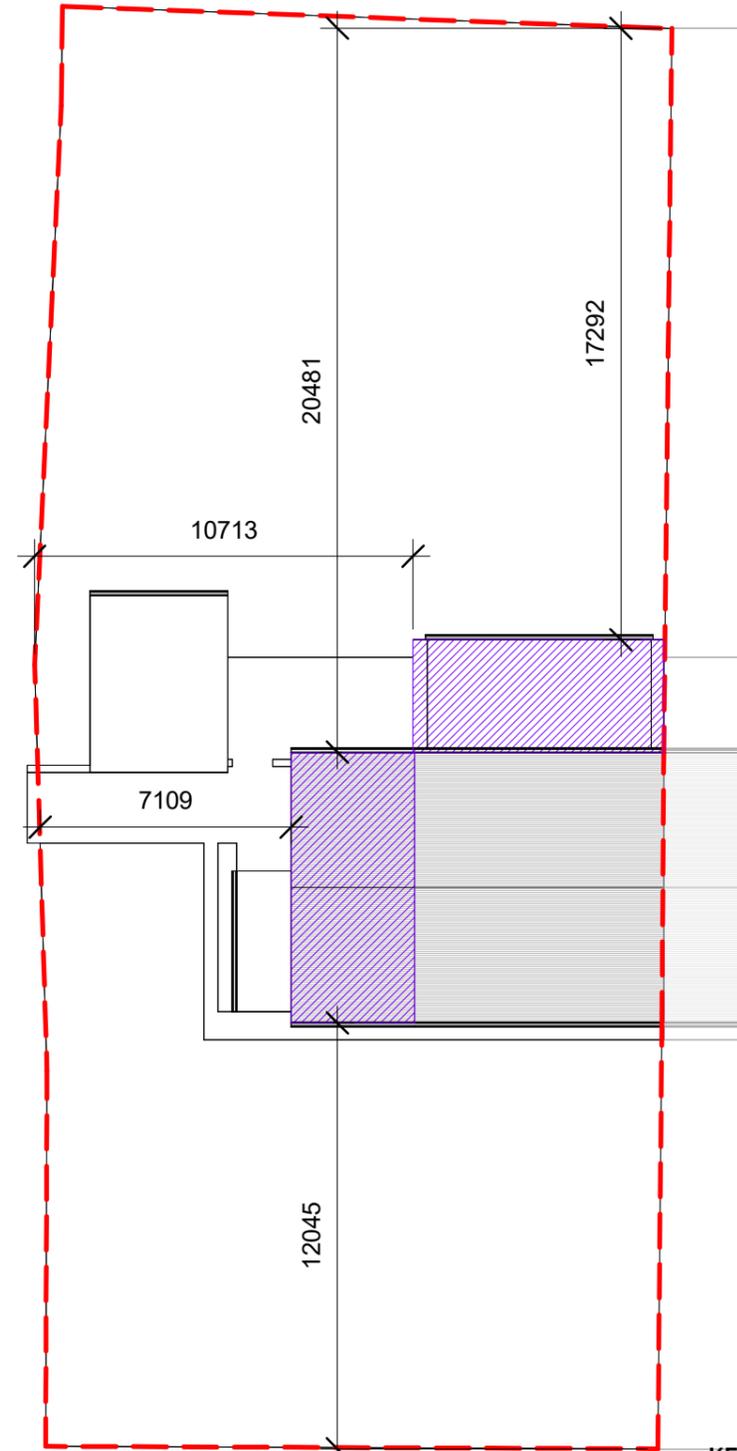

Proposed Block Plan
1 : 200

KEY:

- NEIGHBOURING CONTEXT
- BOUNDARY LINE
- DEMOLISHED LINE
- PROPOSED



AL-HAITHAM
INSPIRED BY THE PHAROHS. DESIGNED FOR TODAY

contact@al-haitham.co.uk
www.al-haitham.co.uk
Copyright©
2025 - Al-Haitham Ltd

Job Title: Proposed single storey rear extension and double storey side extension	Site Address: Tweenus, Cherry Tree Lane, PE12 7PX		Rev	Description	Date	Notes: - Copyright in the design and this drawing is the property of Al-Haitham. - Reproduction in whole or in part is forbidden without written permission of Al-Haitham. - This drawing must be read in conjunction with all other relevant documentation and drawings. - any discrepancies between the drawings and site shall be reported to PM. - Al-Haitham accepts no liability for any expense, loss or damage of whatsoever nature and however arising from any variation made to this drawing or in the execution of the work to which relates which has not been referred to them and their approval obtained. (Print out to actual scale) - Do not scale from this drawing, only figured dimensions are to be used. All dimensions to be cross-checked on-site prior to manufacture and construction.
	Client Name: Benjamin Traverso		E	Updated Block Plans	01.01.2026	
Drawing Title: Existing & Proposed Block Plan	Drawings No: PL - 25/100 - 19	Date: 01.01.2026				
	Drawn by: HK	Scale: As indicated				