




EXISTING SITE BLOCK PLAN

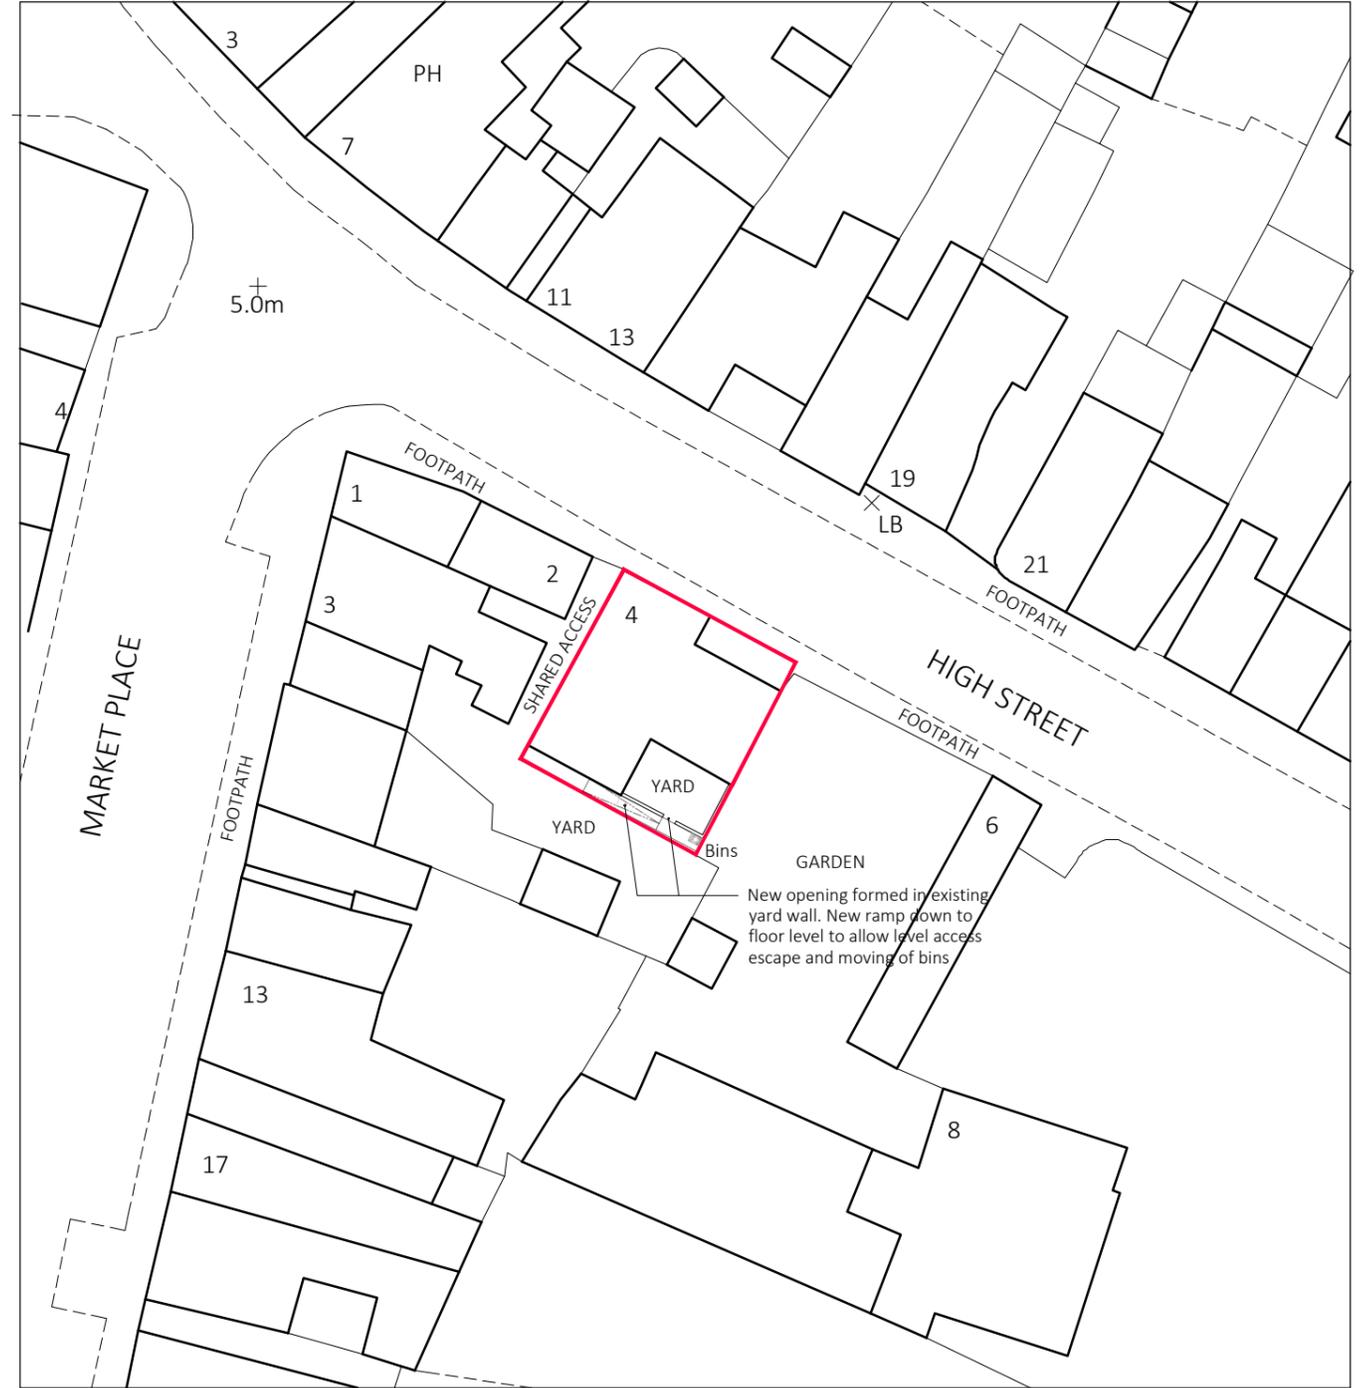

PROPOSED SITE BLOCK PLAN



REMODELLING AND INTERNAL WORKS  
 4 HIGH STREET, LONG SUTTON  
 EXISTING & PROPOSED SITE BLOCK PLANS  
 Scale: 1:500@A3 Date: DEC 2025  
 Drawn: CRB Dwg No: 25037/PL02

**PDG ARCHITECTS LTD**  
 1 Eaglethorpe Barns,  
 Eaglethorpe, Warmington,  
 Peterborough, PE8 6TJ  
 T: 01733 371000  
 E: design@pdgarchitects.co.uk  
 W: www.pdgarchitects.co.uk