




LIME WALK - LONG SUTTON



No.36 Lime Walk Existing Boundary Fence

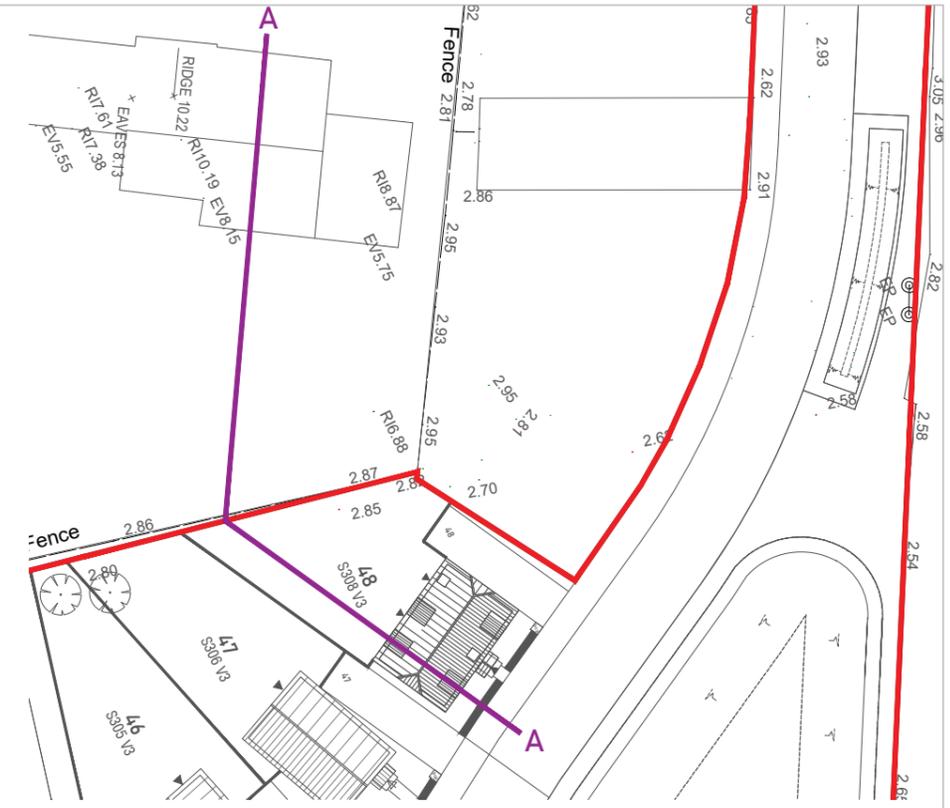

Section Key

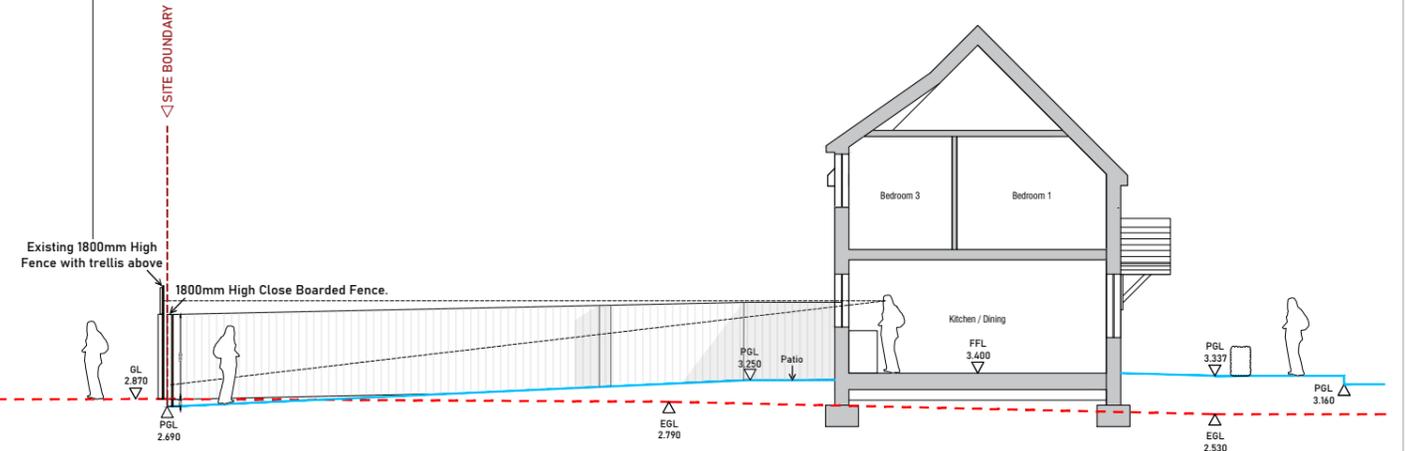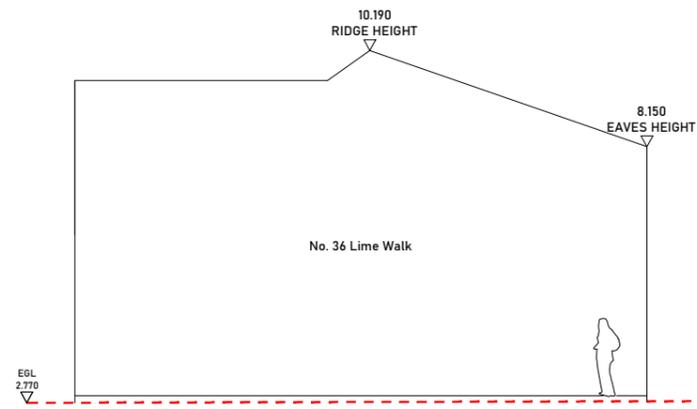

Datum 0-0 Datum 0-0 Datum 0-0



Section A-A

No.36 Lime Walk - Plot 48 Boundary

LWLS-SH-PD-POS-1008 - No. 36 Boundary

1:150 @A3

