



LIME WALK, LONG SUTTON

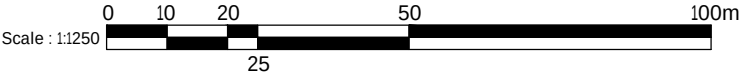

- Extent of land being transferred by Seagate Homes
- Extent of land being retained by Seagate Homes
- Boundary to be maintained by Amplius
- Access Rights

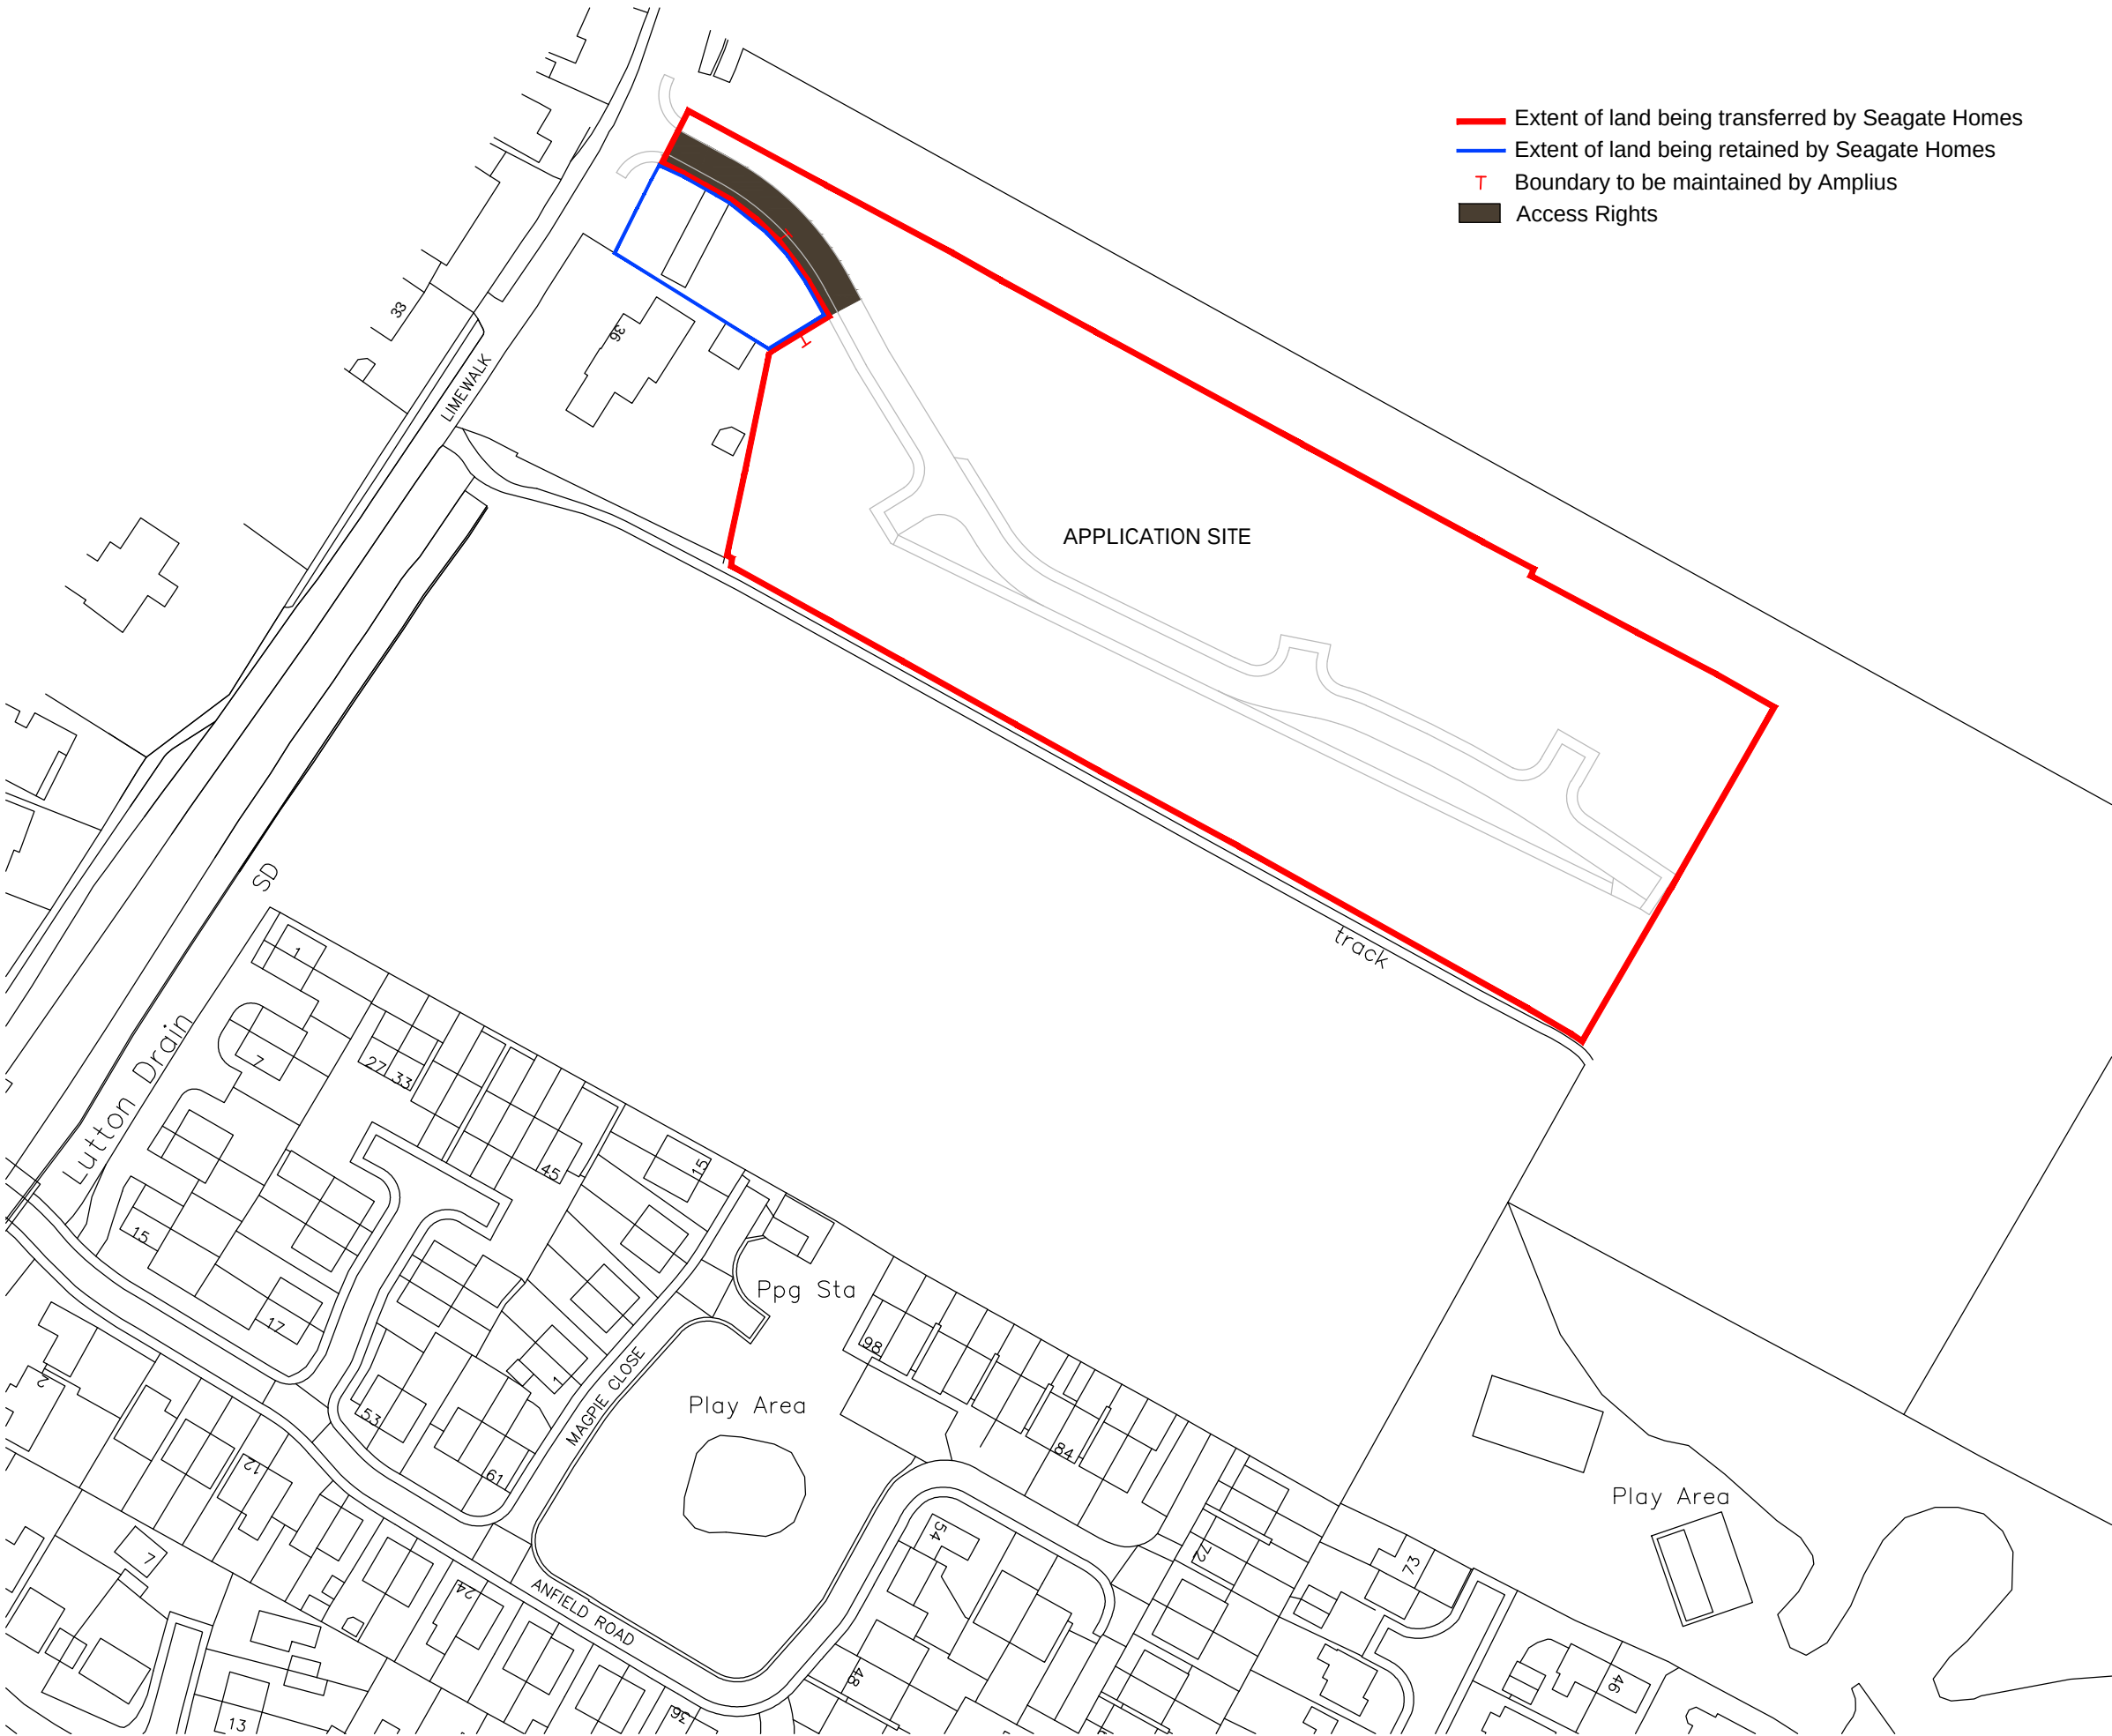

C	Brown hatch added	02.09.25
B	Legend Added	01.09.25
A	Minor adjustment to boundary adj track	21.08.25
Revision	Notes	Date



Project:
PROPOSED RESIDENTIAL DEVELOPMENT,
LIME WALK, LONG SUTTON, Lincs. PE12 9HG.

Drawing:
LAND PLAN

Drawn: LPR Date: 10.07.2025

Status: Scale: 1:1250 @ A3

Drawing Number:
LWLS-SH-100