
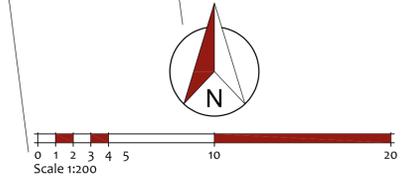


THIS DRAWING IS NOT TO BE USED FOR CONSTRUCTION.
THIS DRAWING IS COPYRIGHT SEVEN22 ARCHITECTURE LTD

REV	DATE	NOTES
A	16/12/25	Dimensions to boundaries added

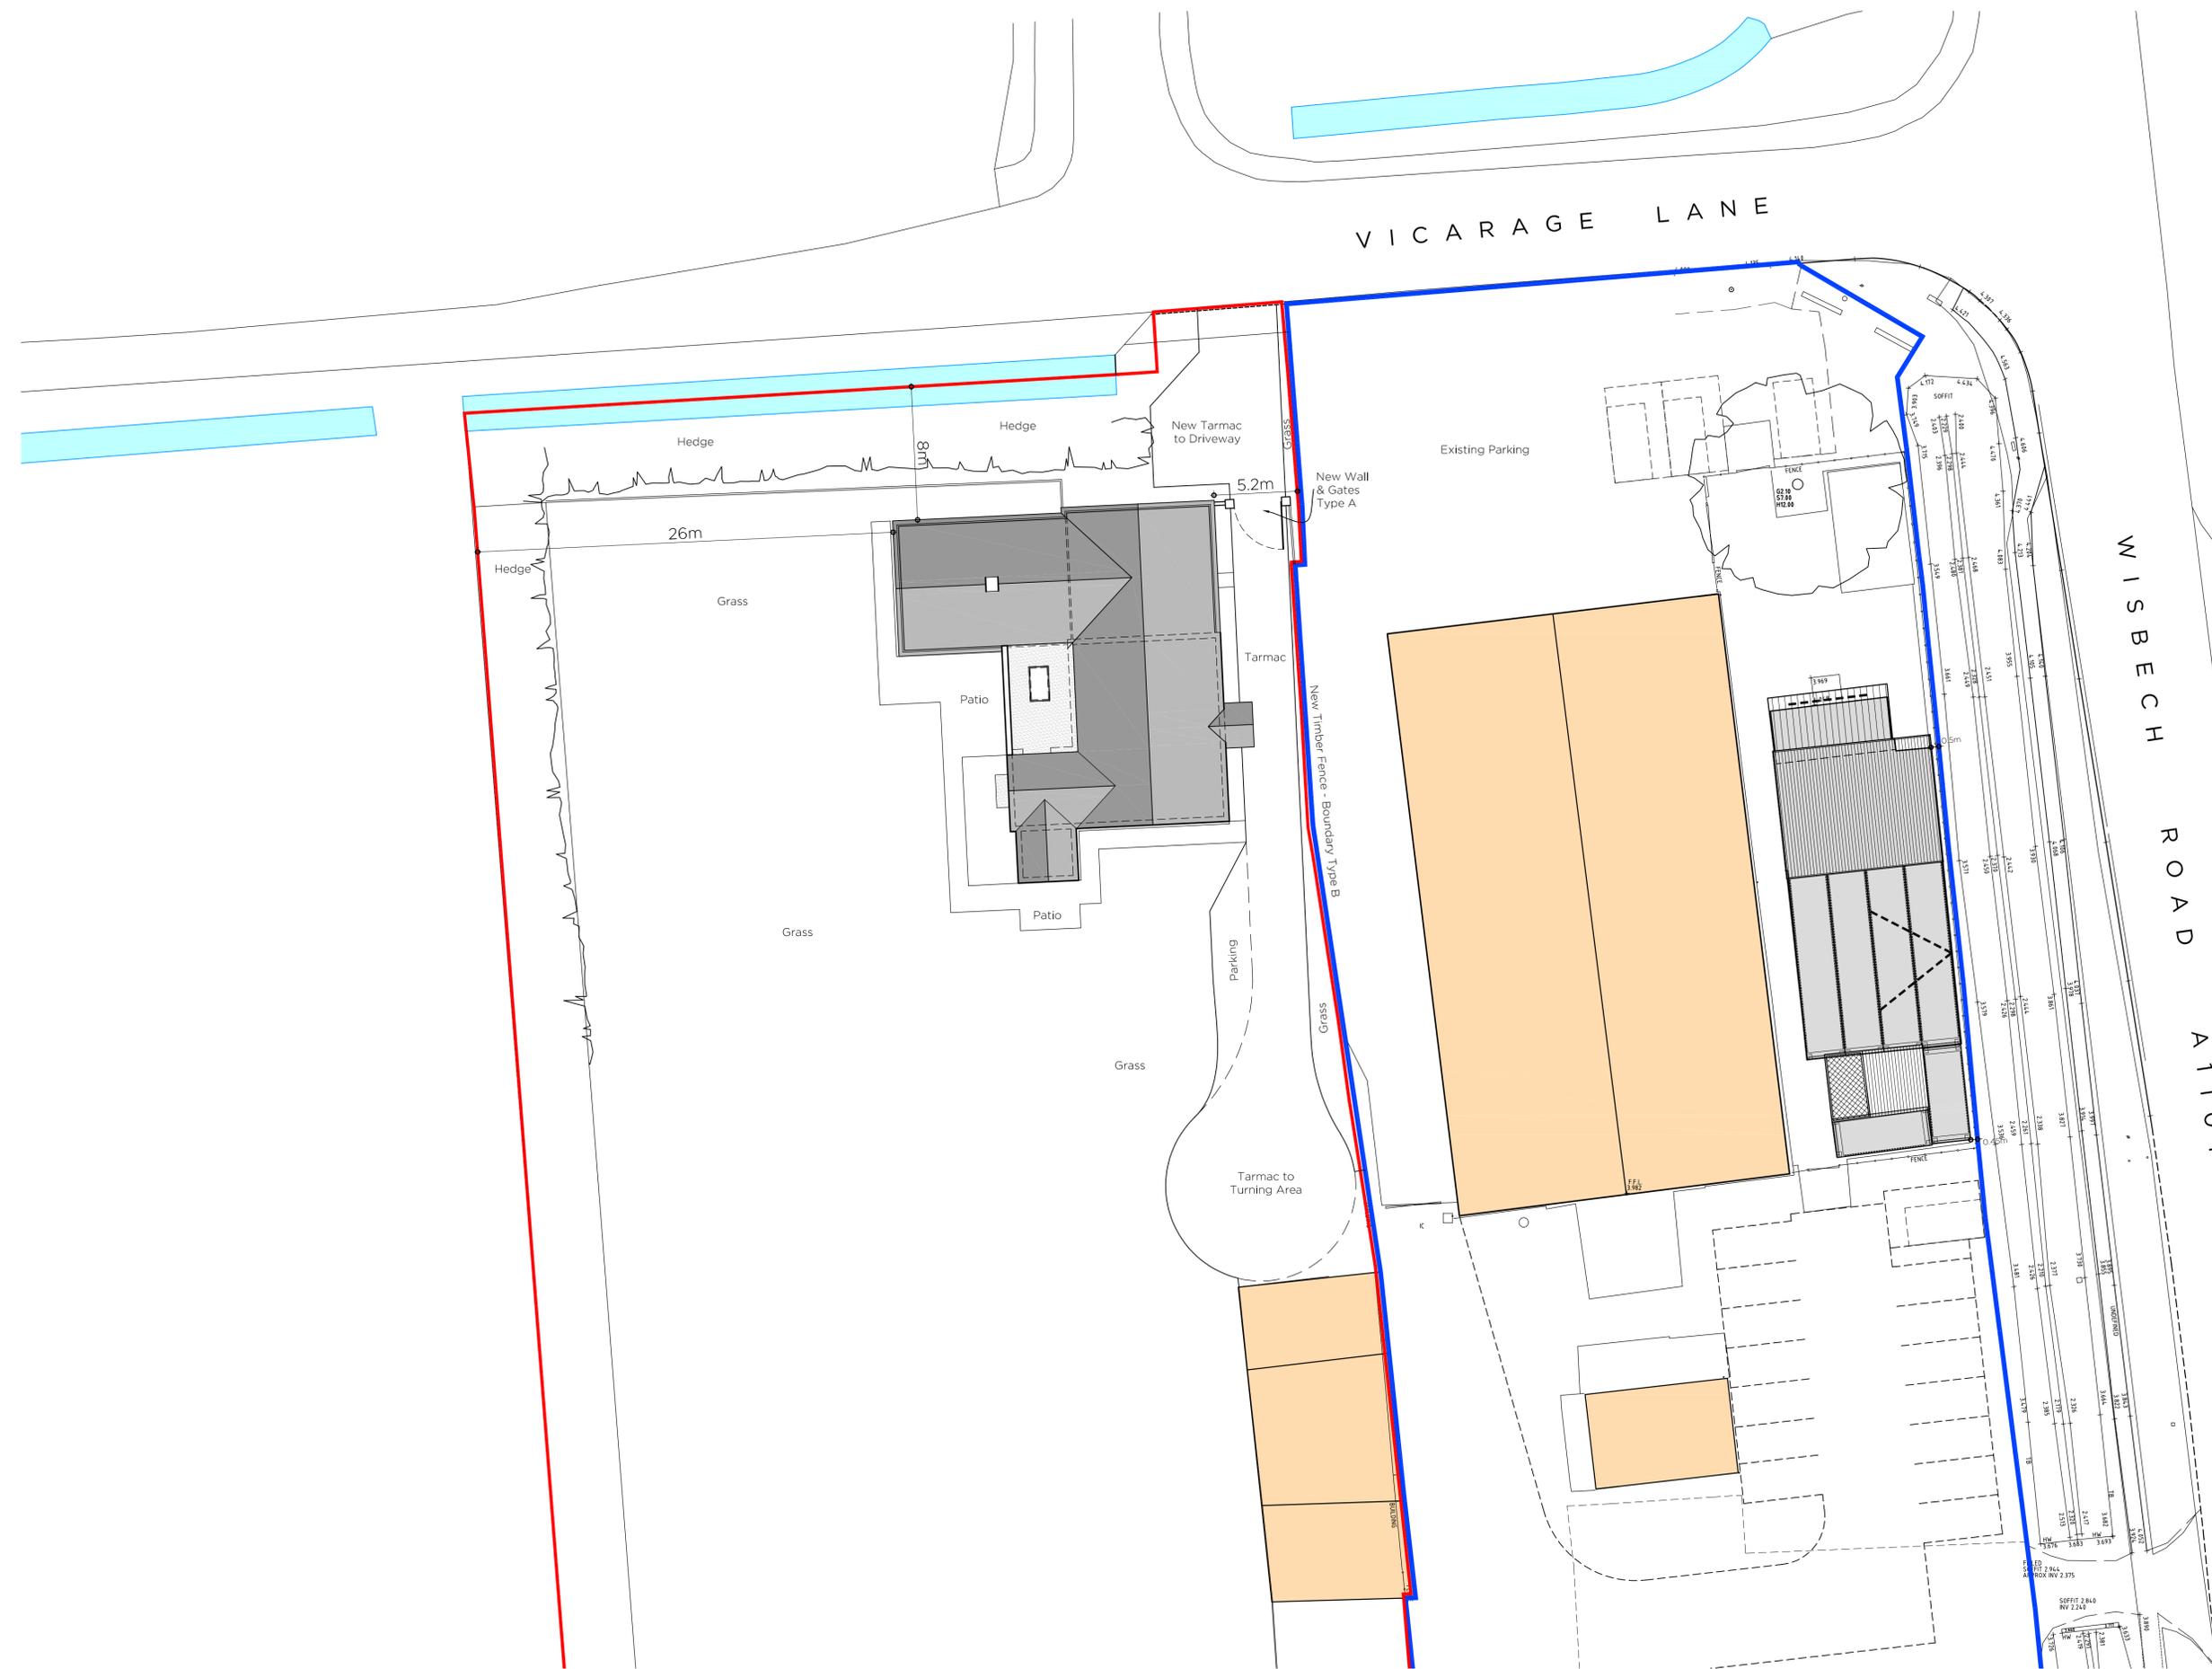

seven22
ARCHITECTURE LTD

22 SHORE VIEW, PETERBOROUGH
CAMBRIDGESHIRE, PE7 8FS
E:info@seven22.co.uk - T.07799 585277

PROJECT
PROPOSED EXTENSIONS & ALTERATIONS TO
59 VICARAGE LANE
LONG SUTTON
LINCOLNSHIRE
PE12 9AF

CLIENT
Mr F WHITE

TITLE
PROPOSED SITE LAYOUT

DRAWING No.
111a P01

SCALE	DATE	REV
1:200 @ A1	DEC 2025	A