

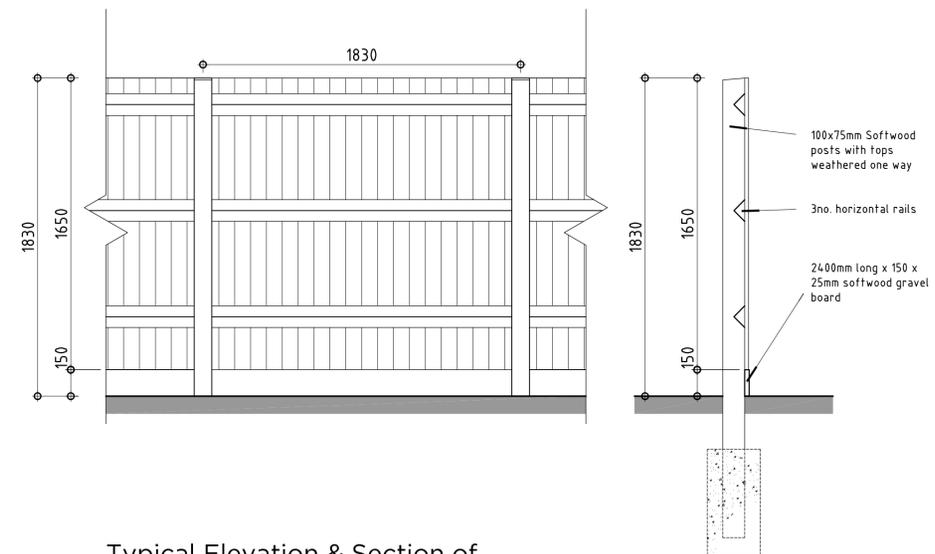


Part Elevation, Section & Plan of
 1.83m High Brick Walls & Gate
 Boundary Type A

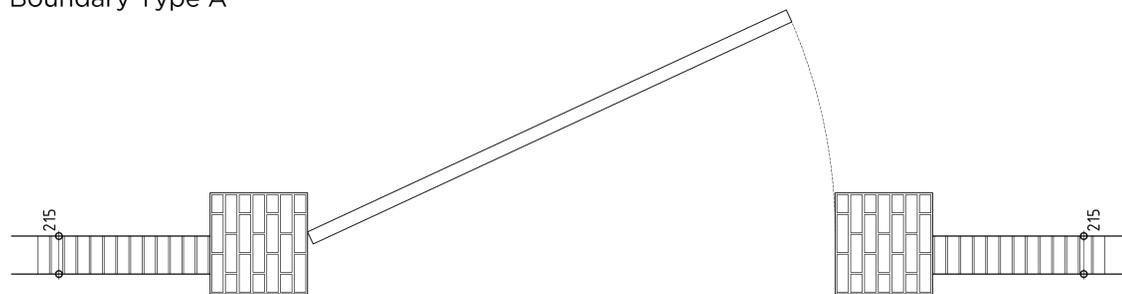

Typical Elevation & Section of
 Featherboard fencing
 Boundary Type B

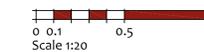

seven22
 ARCHITECTURE LTD

22 SHORE VIEW, PETERBOROUGH
 CAMBRIDGESHIRE, PE7 8FS
 E:info@seven22.co.uk - T:07799 585277

PROJECT
 PROPOSED EXTENSIONS & ALTERATIONS TO
 59 VICARAGE LANE
 LONG SUTTON
 LINCOLNSHIRE
 PE12 9AF

CLIENT
 Mr F WHITE

TITLE
 PROPOSED BOUNDARY TREATMENTS

DRAWING No.
 111a P04

| | | |
|--------------------|------------------|-----|
| SCALE 1:20 @ A1 | DATE DEC 2025 | REV |
|--------------------|------------------|-----|