

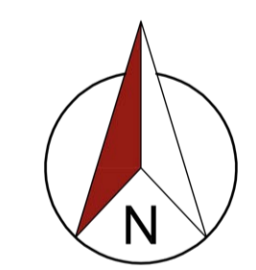


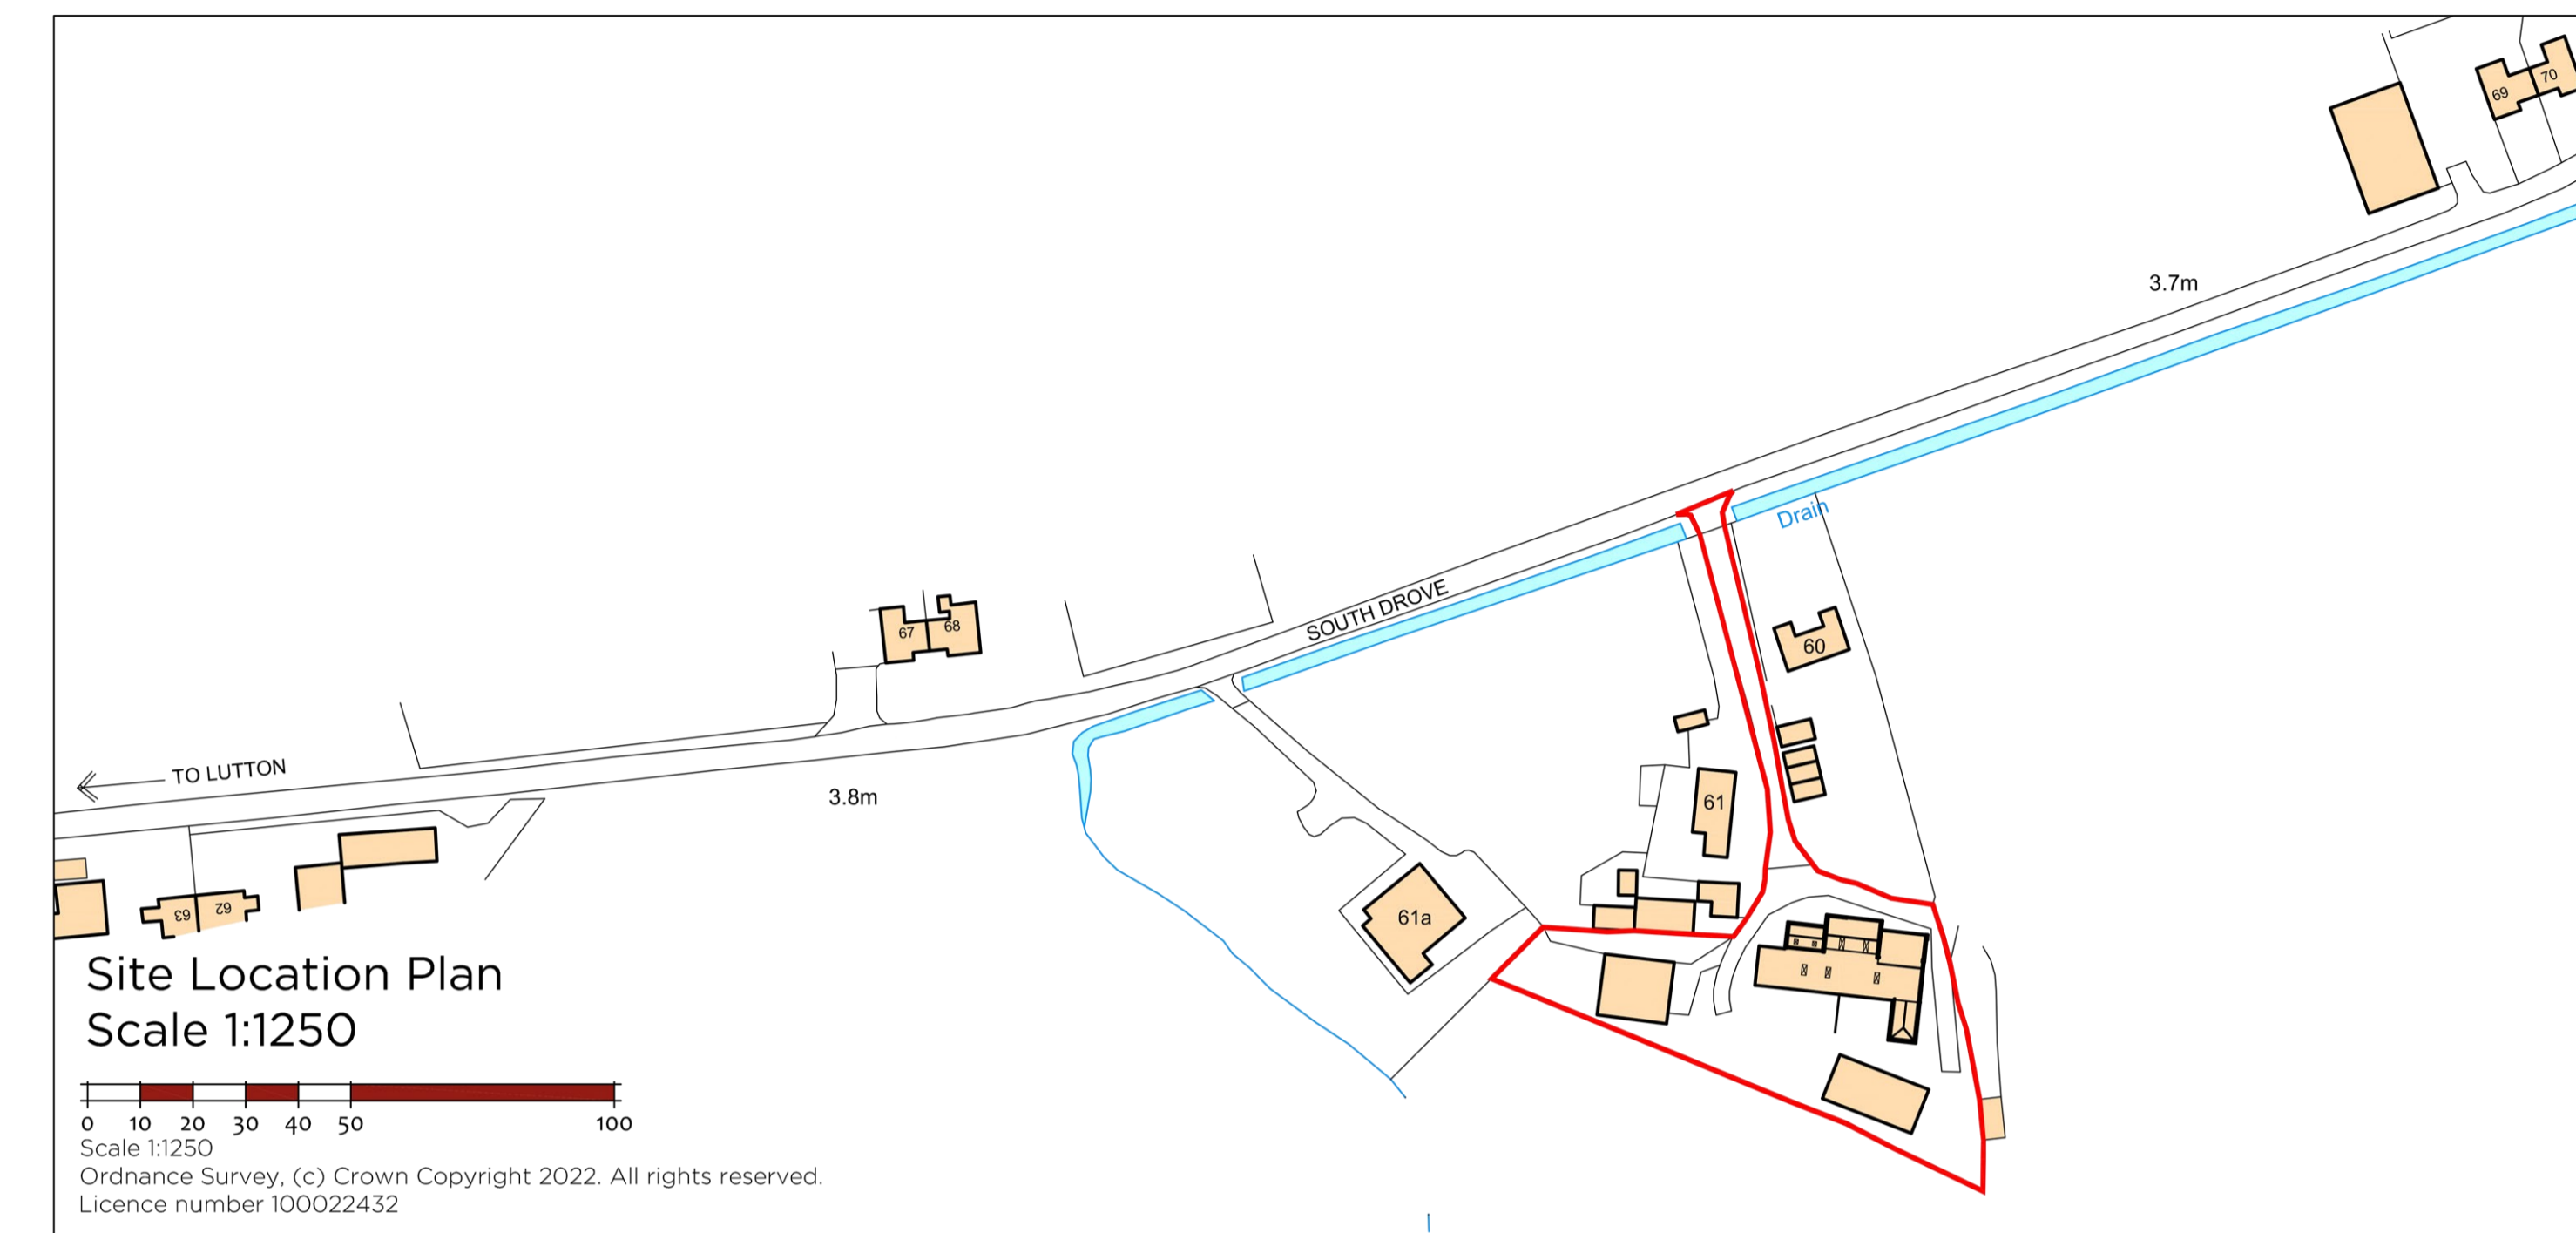

Existing Site Layout
 Scale 1:200

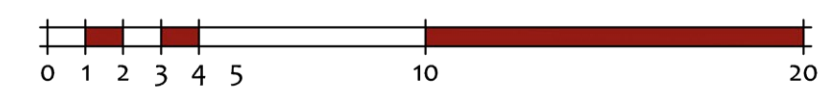

seven22
 ARCHITECTURE LTD

22 SHORE VIEW, PETERBOROUGH
 CAMBRIDGESHIRE, PE7 8FS
 E:info@seven22.co.uk - T:07799 585277

PROJECT
 PROPOSED SELF BUILD DWELLING
 REAR OF
 60 SOUTH DROVE
 LUTTON MARSH
 SPALDING
 PE12 9NT

CLIENT
 MR L BURTON

TITLE
 SITE LOCATION & EXISTING SITE LAYOUT

DRAWING No.
 079 S01

SCALE	DATE	REV
1:1250 & 1:200 @ A1	OCT 2023	A