
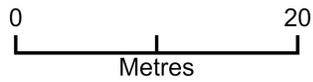


Decoy Farm Moulton Chapel

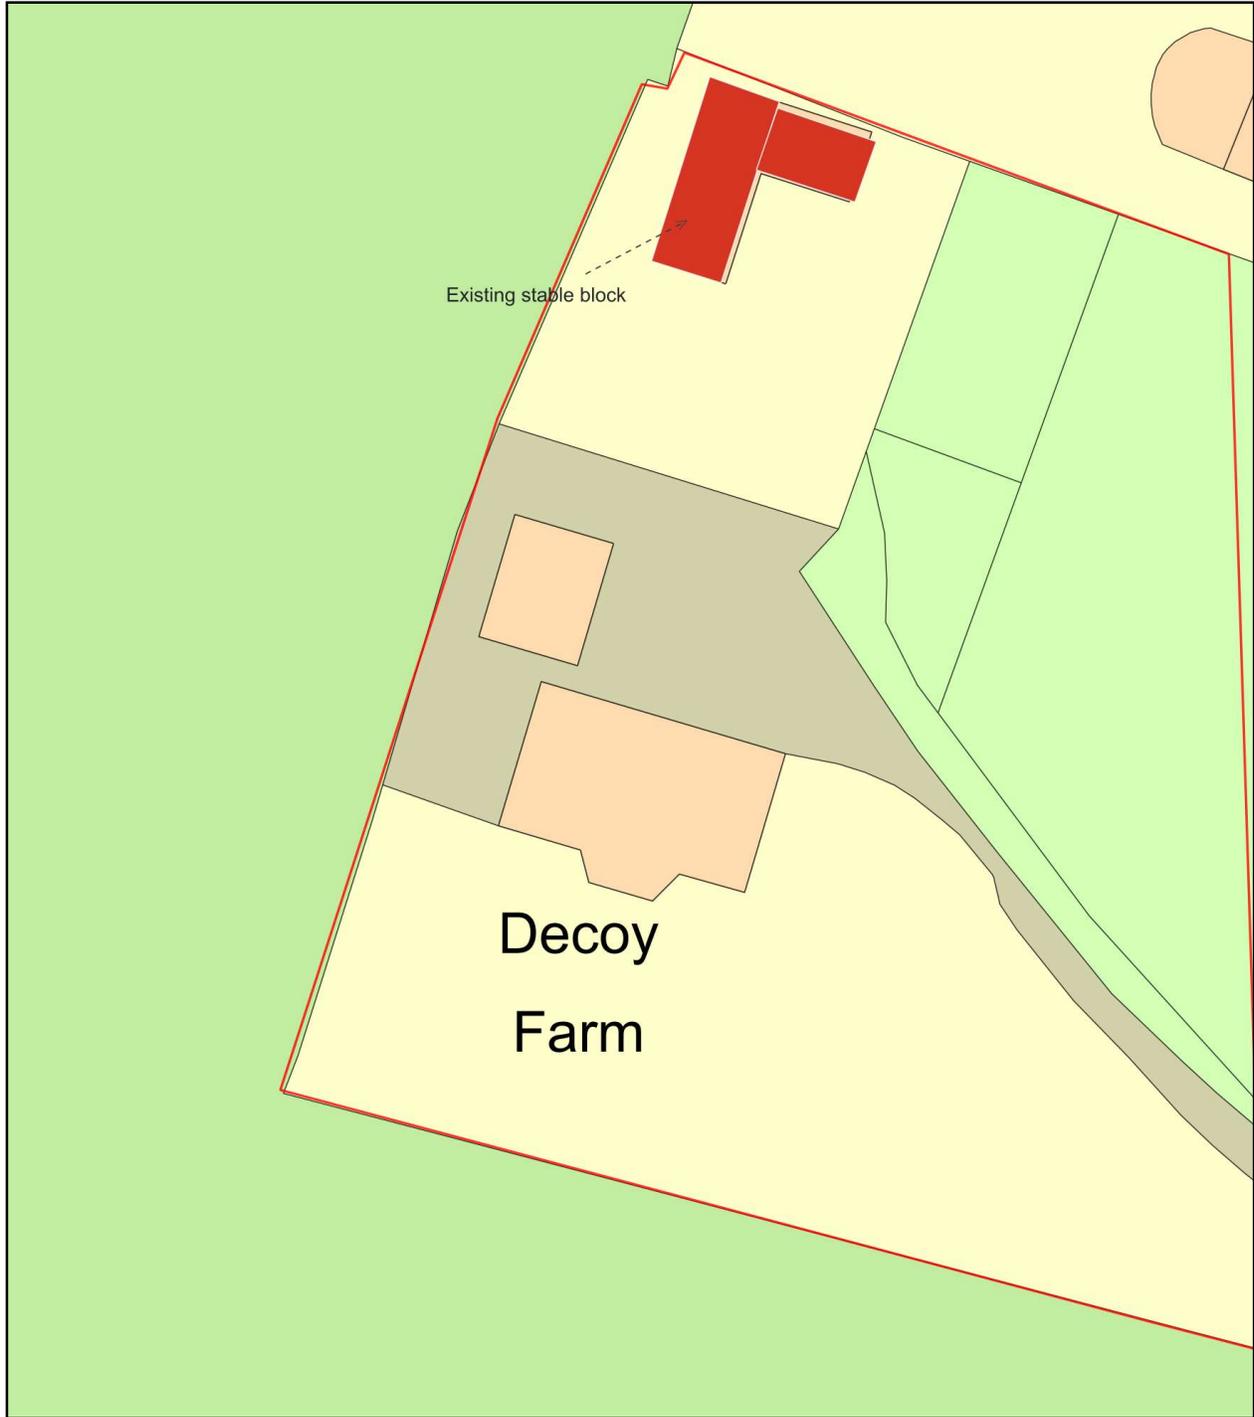

Plan Produced for: Ms Anneka Riley

Date Produced: 20 Jan 2025

Plan Reference Number: TQRQM25020225805080

Scale: 1:500 @ A4