


Proposed New Storage Building.
To Provide Secure Storage of property owners goods.




One Camper Van.
Two or Three Vans (Transit Size) / One Trailer - All used by the owner in connection with their business.

Steel framed building
Roller Shutter Doors
Steel Personnel Door

Light Grey Metal Roof Sheets
Green Metal Wall Sheets

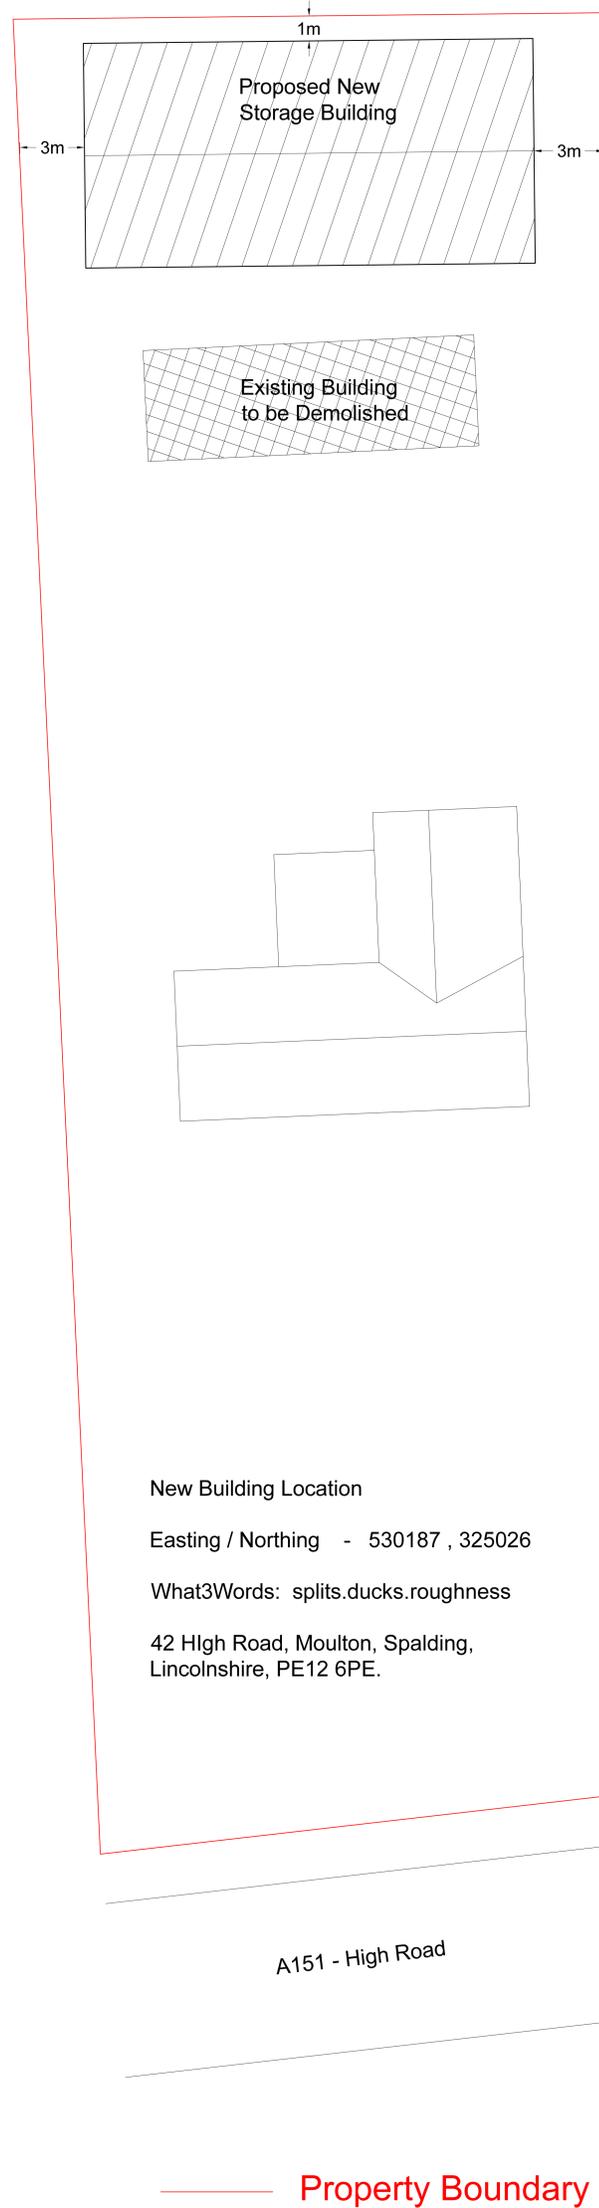

New Building Location
Easting / Northing - 530187 , 325026
What3Words: splits.ducks.roughness
42 High Road, Moulton, Spalding,
Lincolnshire, PE12 6PE.

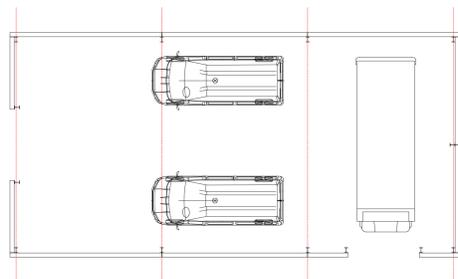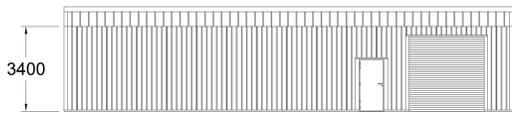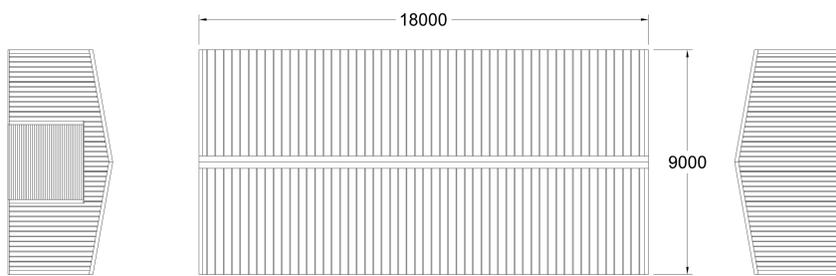

Scale
1:100 @ A0

