

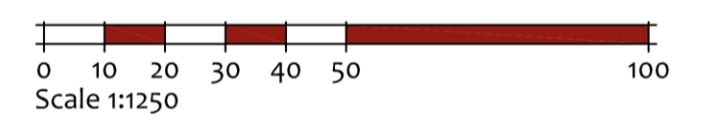
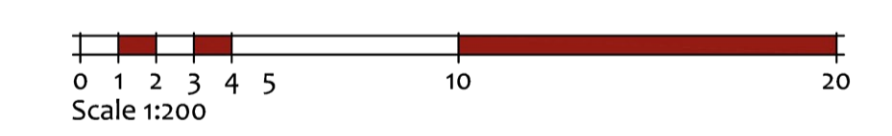


SITE LOCATION PLAN
 SCALE 1:1250

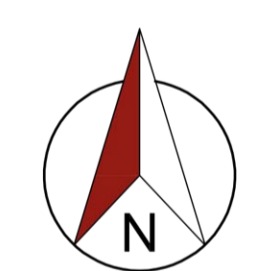

EXISTING SITE LAYOUT
 SCALE 1:200

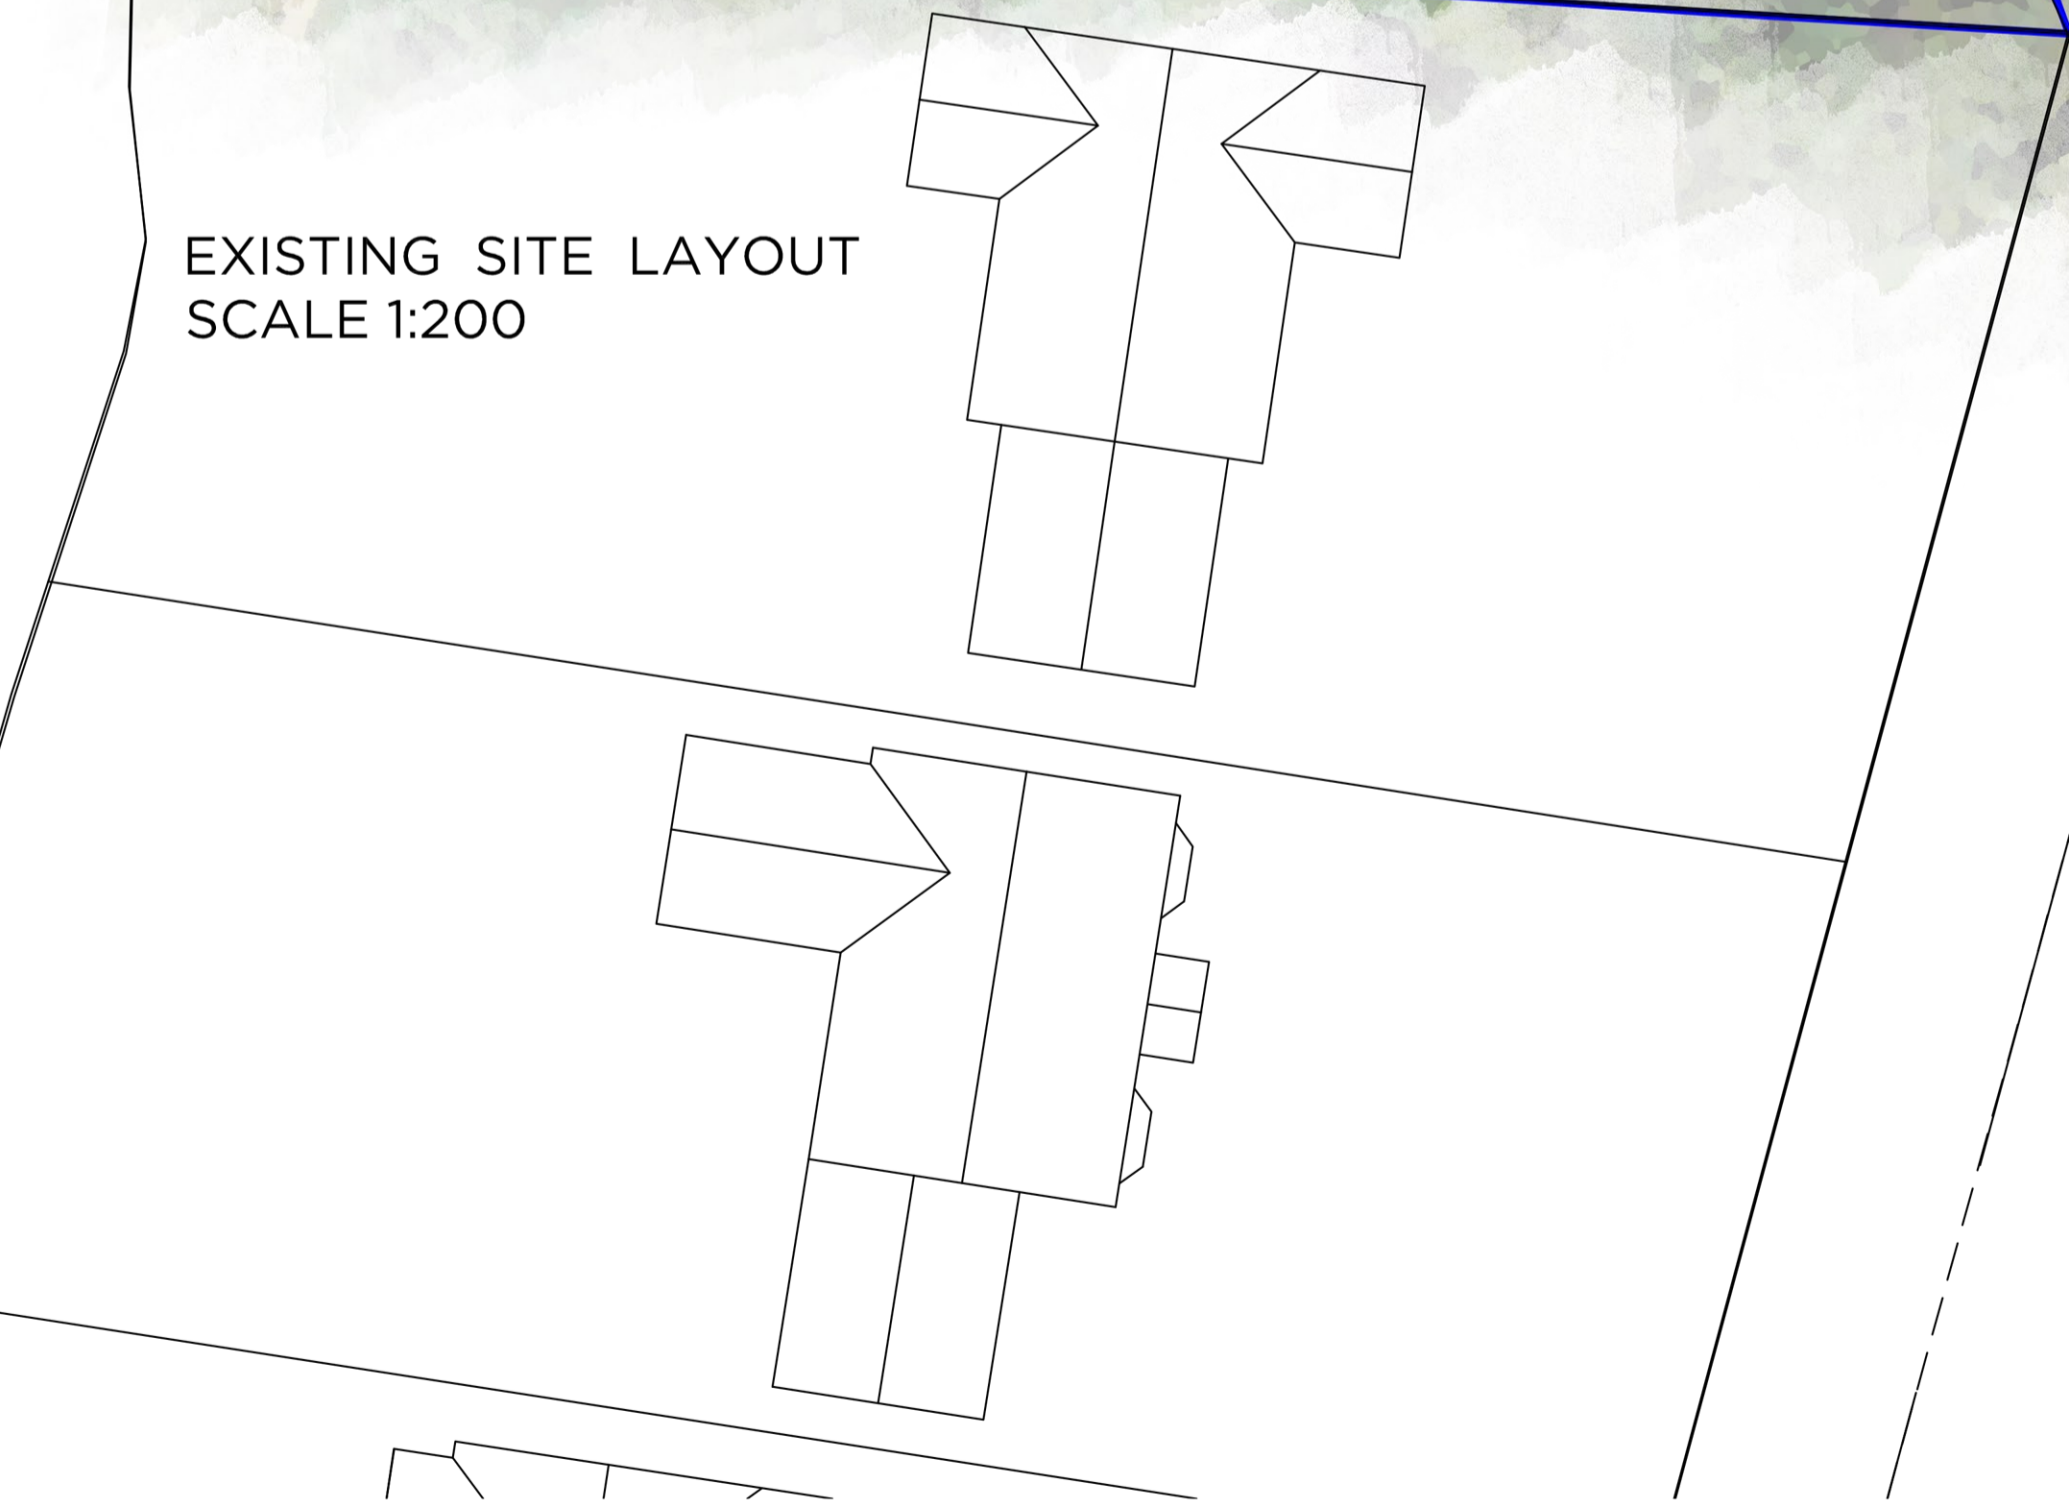

seven22
 ARCHITECTURE LTD

22 SHORE VIEW, PETERBOROUGH CAMBRIDGESHIRE, PE7 8FS E:info@seven22.co.uk - T:07799 585277		
PROJECT PROPOSED DWELLING LAND OFF; FEN GATE MOULTON CHAPEL LINCOLNSHIRE PE12 0QA		
CLIENT Mr & Mrs SMITH		
TITLE SITE LOCATION & EXISTING SITE LAYOUT		
DRAWING No. 106 S01		
SCALE 1:1250 & 1:200 @ A1	DATE MARCH 2025	REV