



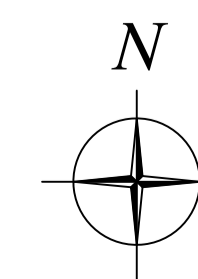


Existing - Block Plan  
SCALE 1:500

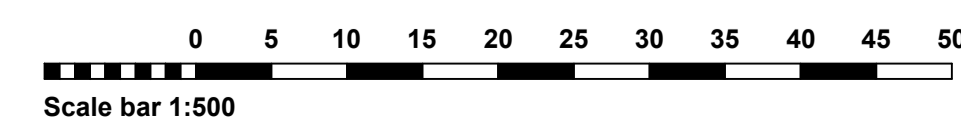

CLIENT: Smiths Electrical Ltd (Mr N Smith)  
PROJECT: Proposed Detached Building to form Gym at:-  
Waites Barns, Seas End Road, Spalding, PE12 6LD  
TITLE: Block Plan - As Existing  
SCALE: 1: 500 @ A1      REVISION LETTER: \_\_\_\_\_  
DRAWN: OR      DRAWING NO: B/3995 - 1001  
ORIGINAL SIZE: A1  
CHECKED:       DATE: JUN 2025



**BOSTON** 12-14 Main Ridge West, Boston PE21 6QQ t: (01205) 357 272 e: boston@neildowman-architecture.co.uk  
**STAMFORD** 14 Barn Hill, Stamford PE9 2AE t: (01780) 758 522 e: stamford@neildowman-architecture.co.uk  
**ALFORD** 4-5 Church Street, Alford LN13 9EF t: (01507) 463 863 e: alford@neildowman-architecture.co.uk  
**HORNCASTLE** 28 St Lawrence Street, Horncastle LN9 5DN t: (01507) 522 899 e: horncastle@neildowman-architecture.co.uk  
**LOUTH** 62 Northgate, Louth LN11 0LY t: (01507) 601 155 e: louth@neildowman-architecture.co.uk  
**SKEGNESS** (Remote Office) t: (01754) 880 080 e: skegness@neildowman-architecture.co.uk  
\*By appointment only

www.neildowman-architecture.co.uk



Planning | Design | Project Management