

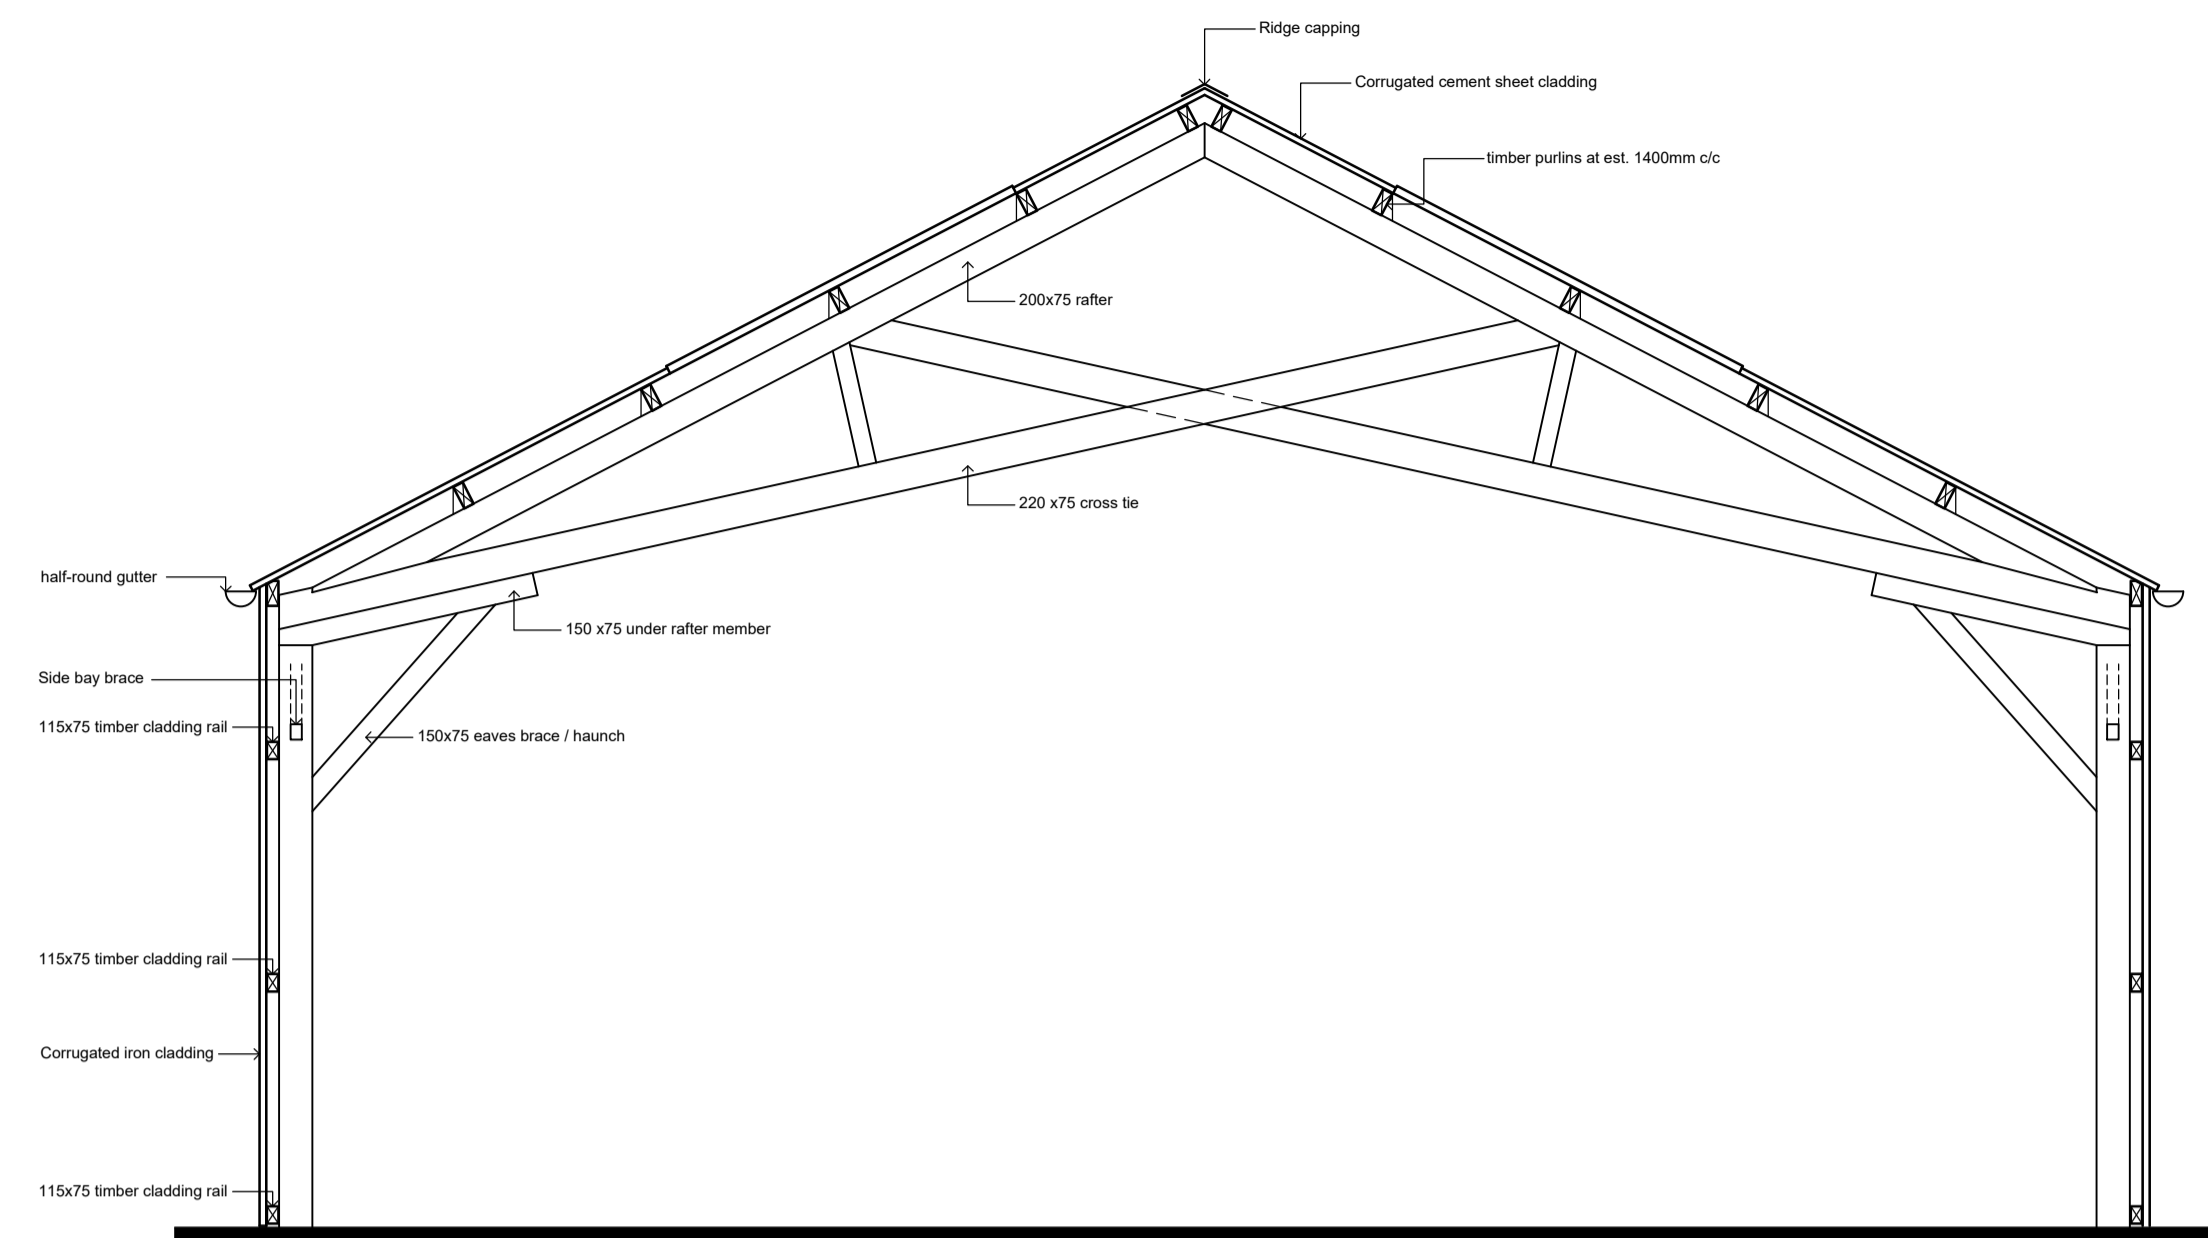



DO NOT SCALE THIS DRAWING. THE CONTRACTOR IS DEEMED TO HAVE CHECKED ALL DIMENSIONS ON SITE AND REPORT ANY DISCREPANCIES TO OGLESBY & LIMB LTD. THE CONTENTS OF THIS DRAWING ARE COVERED BY COPYRIGHT AND REMAIN THE PROPERTY OF OGLESBY & LIMB LTD. WRITTEN APPROVAL MUST BE OBTAINED FROM OGLESBY & LIMB LTD PRIOR TO DUPLICATION OR REPRODUCTION OF THIS DRAWING OR ITS CONTENTS. ANY DIMENSIONS NOT SHOWN ARE TO BE CHECKED AND AGREED WITH OGLESBY & LIMB LTD.

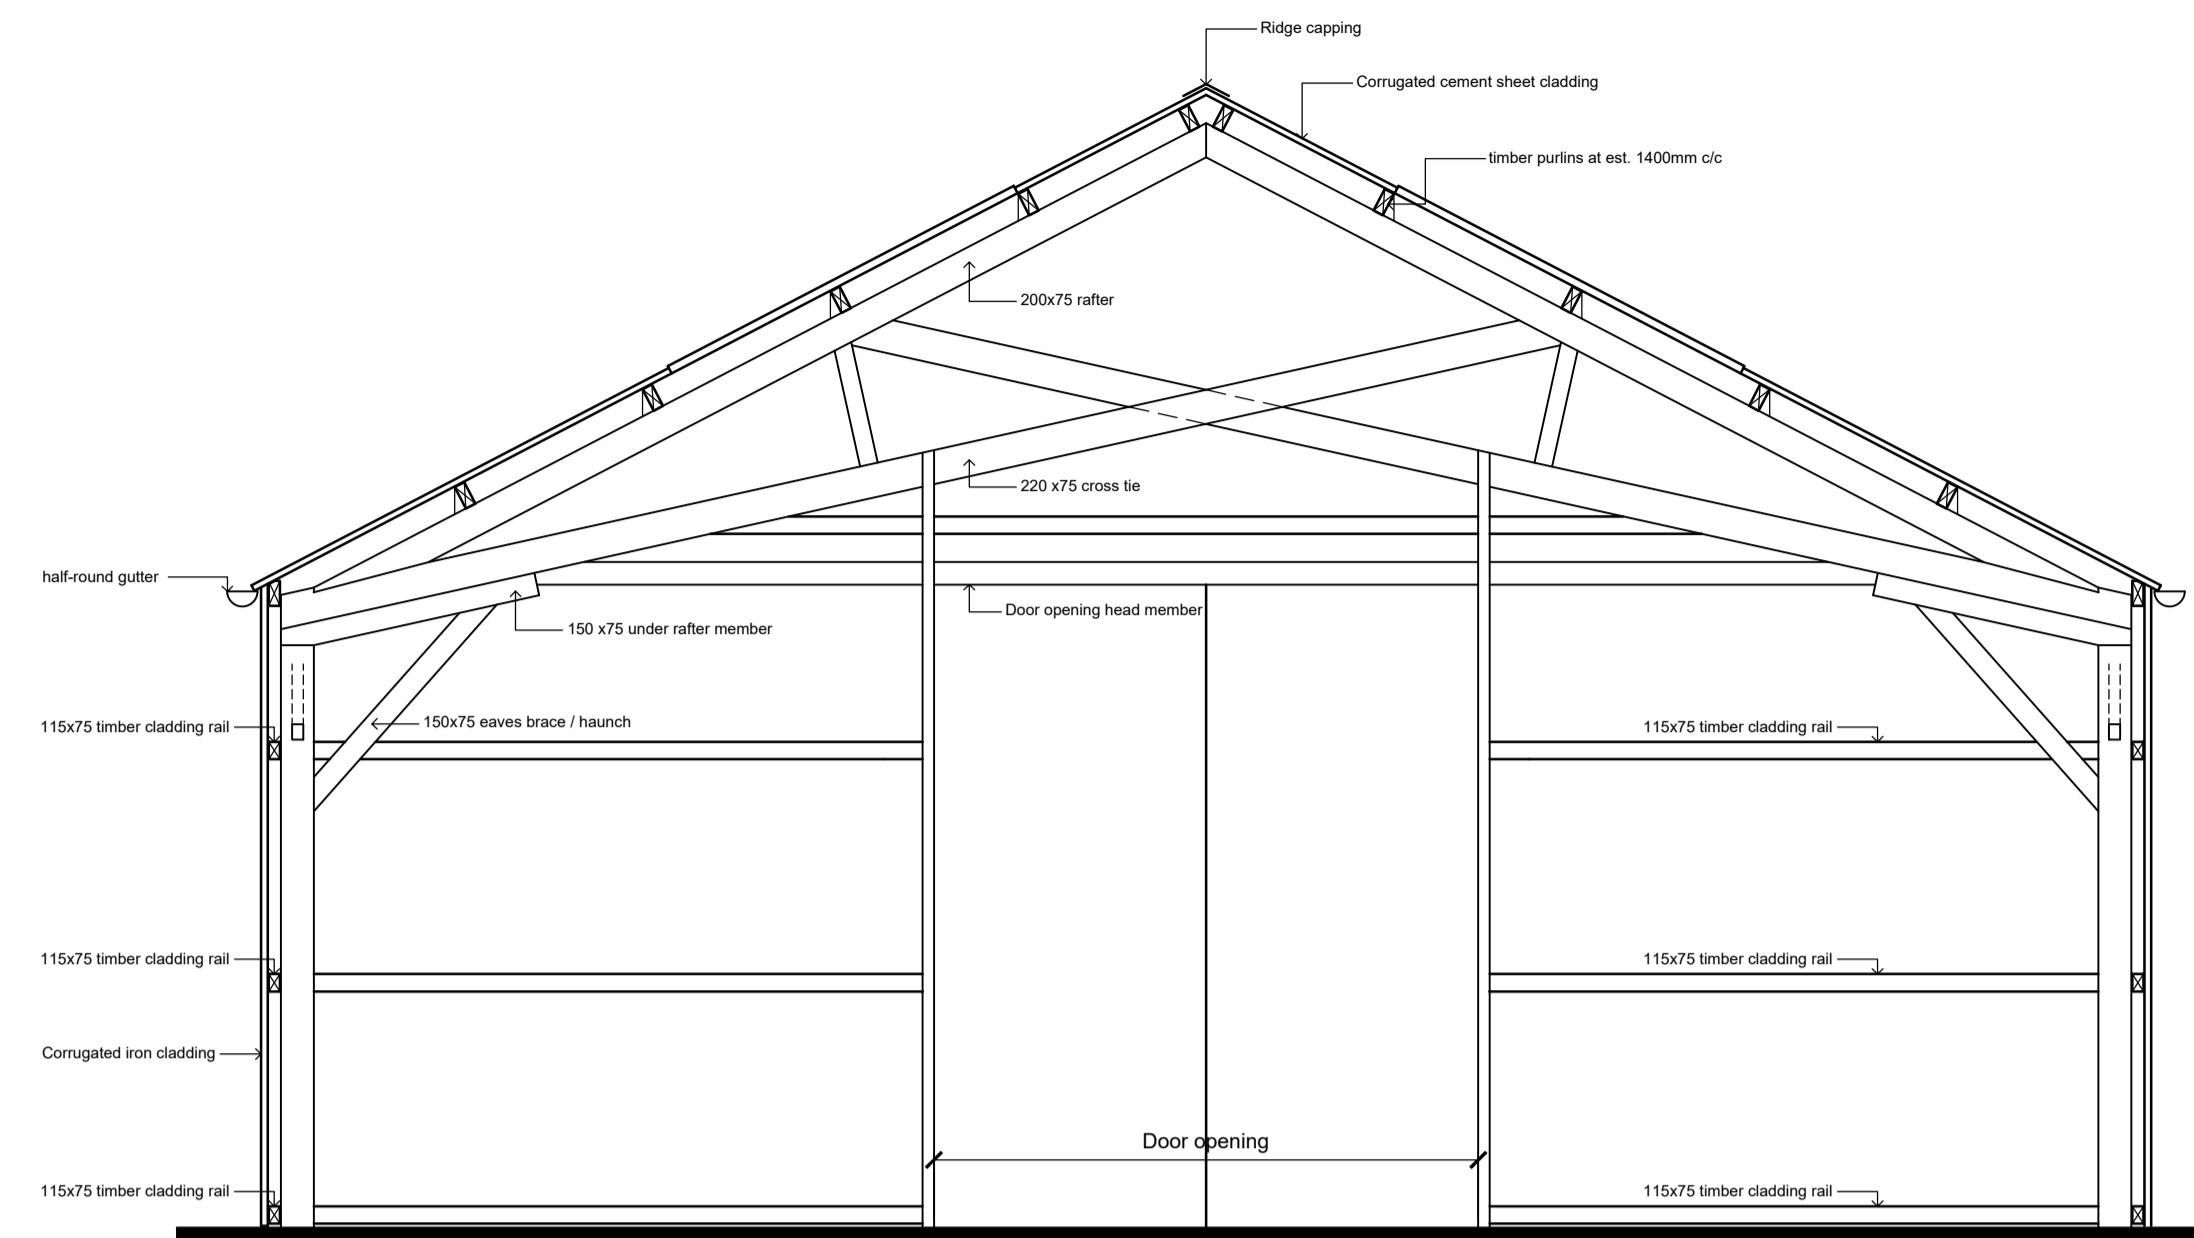

Typical cross section as existing
Scale 1:50

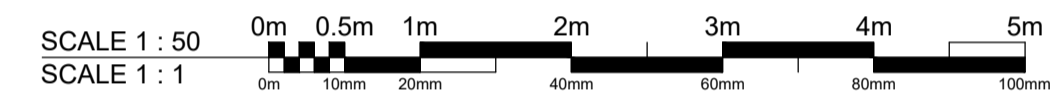

Internal elevation of north gable wall as existing
Scale 1:50

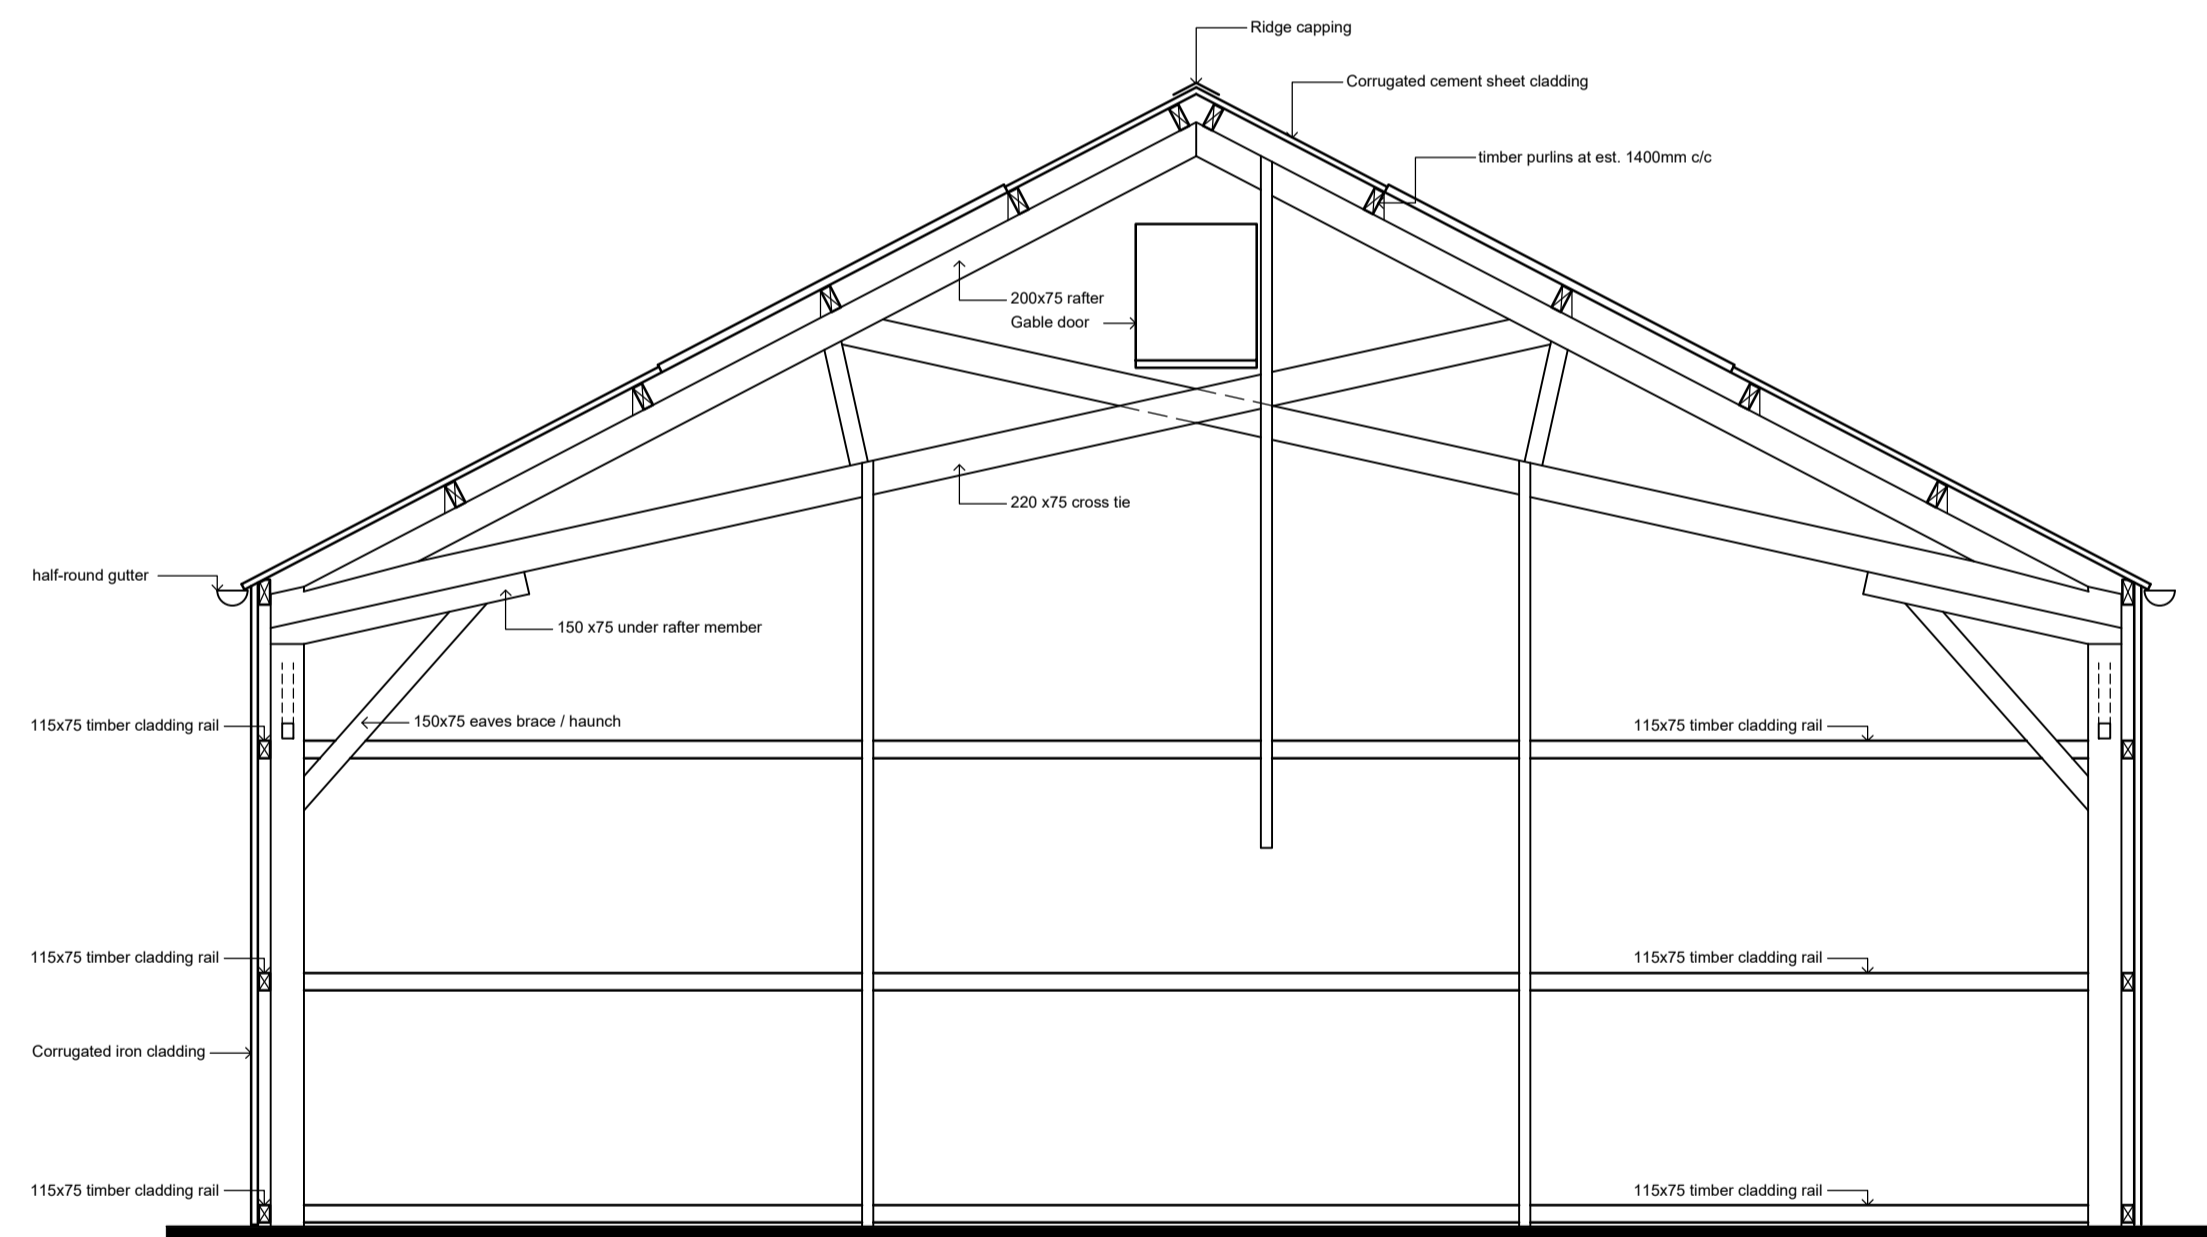

Internal elevation of south gable wall as existing
Scale 1:50



High level view from north



Aerial view of roof



High level view from north west



High level view from east

Ref.	Date	Description	Initial
X	xx.xx.xx	Xxxxx	xxx

Oglesby & Limb Ltd
Chartered Architect

Suite 1, Market Chambers
12 Market Place, Spalding, Lincs
PE11 1SL
Tel: 01775 761196
e-mail: design@o-l-ld.co.uk



Client:
Mr Andrew Oglesby

Project:
Proposed Conversion of Agricultural Barn to Dwelling Black Hole Drove West Pinchbeck Spalding PE11 3QL

Drawing Title:
Sections as existing and photographs

PRIOR APPROVAL NOTIFICATION ISSUE

Date:	14.03.23	Scale:	as shown @ A1
Drawn by:	cad	Checked by:	ajo

Drawing Number:	A1531-04	Rev:	P1
-----------------	-----------------	------	-----------