




Site Location Plan
Scale 1:500

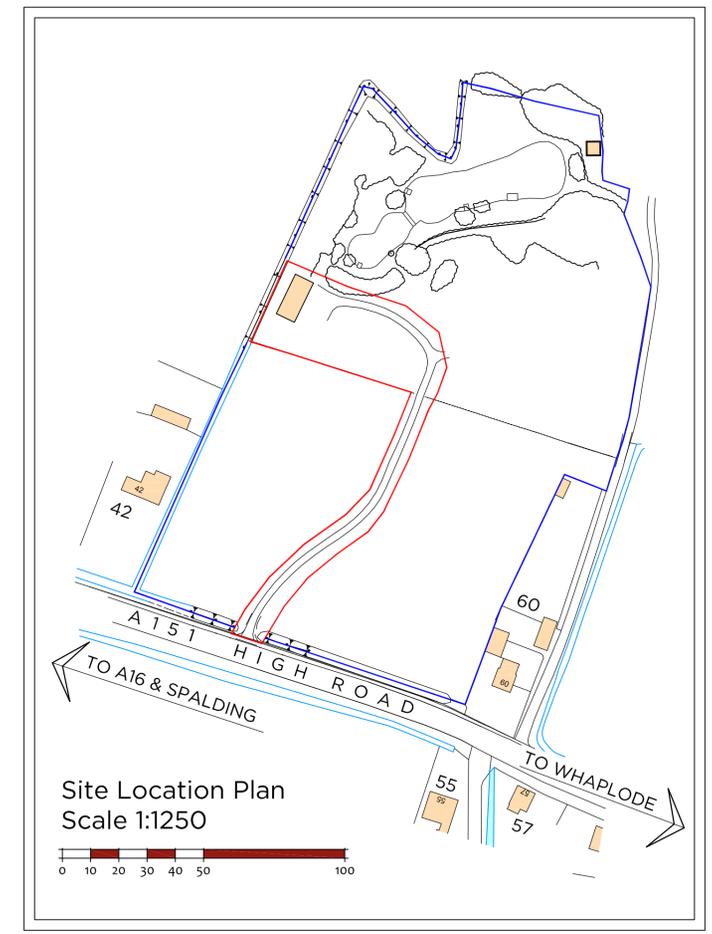

Site Location Plan
Scale 1:1250



seven22

ARCHITECTURE LTD

22 SHORE VIEW, PETERBOROUGH
CAMBRIDGESHIRE, PE7 8FS
E.info@seven22.co.uk - T.07799 585277

PROJECT
CONVERSION OF STORAGE/WORKSHOP;
HIGH ROAD
MOULTON
SPALDING
PE12 6PE

TITLE
SITE LOCATION & EXISTING SITE LAYOUT

DRAWING No.
005a S01

SCALE	DATE	REV
1:1250 & 1:500 @ A1	JULY 2025	