


LEGEND

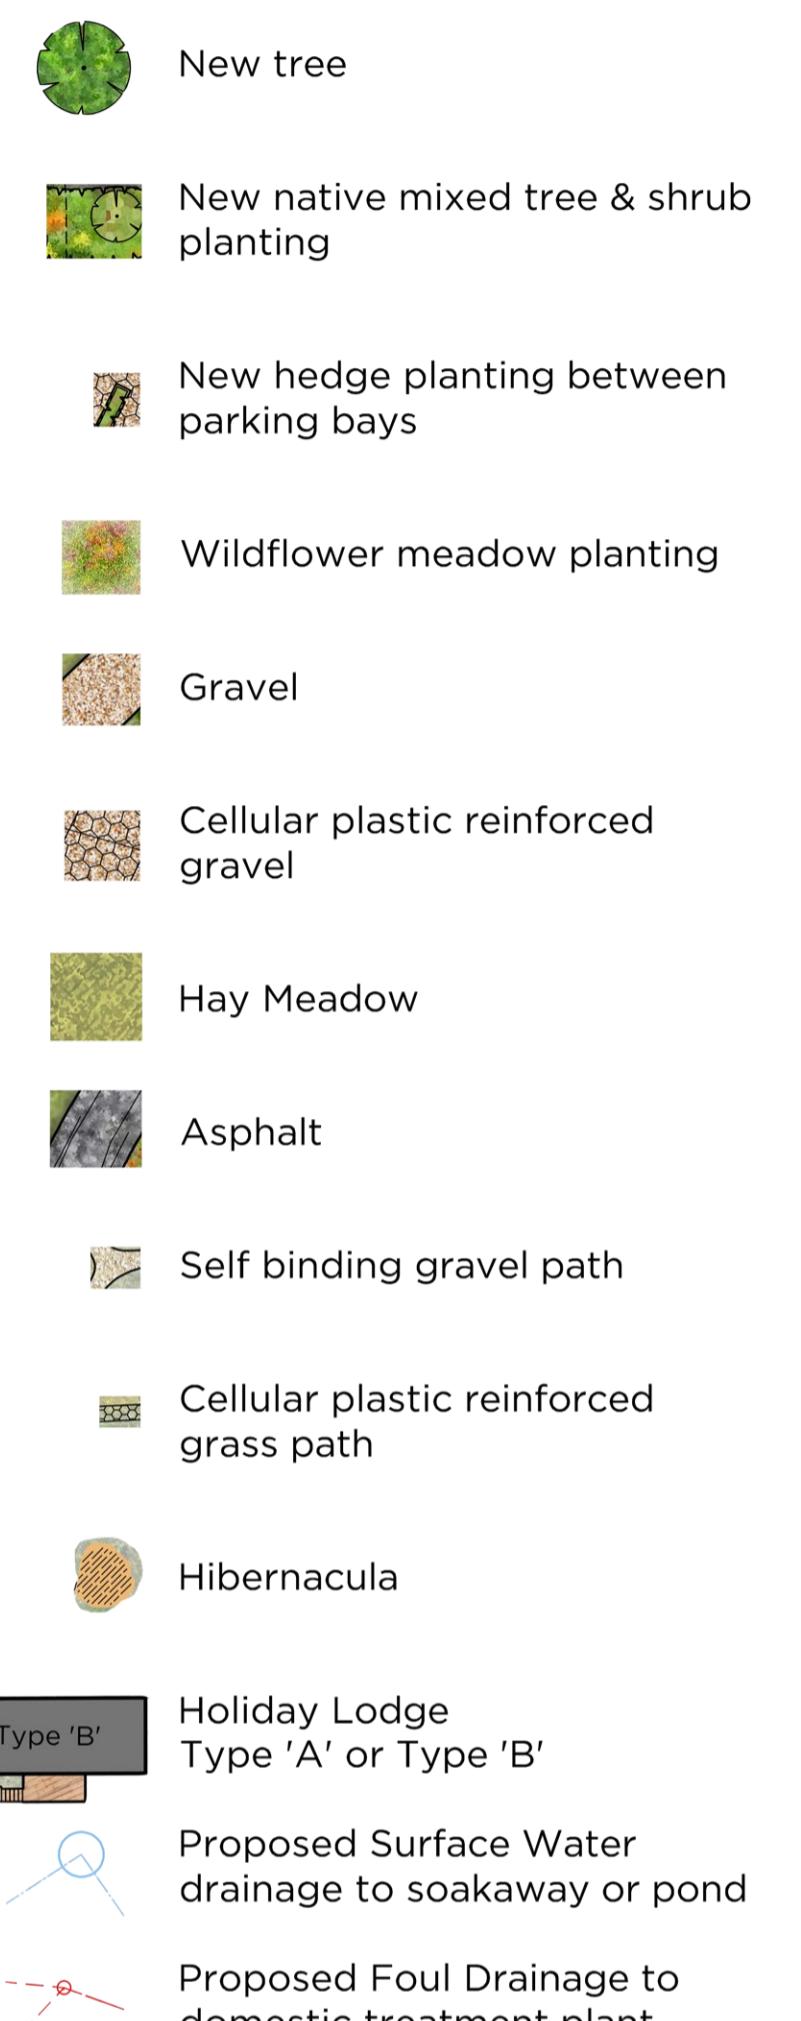

seven22
ARCHITECTURE LTD

22 SHORE VIEW, PETERBOROUGH
CAMBRIDGESHIRE, PE7 8FS
E.info@seven22.co.uk ~ T.07799 585277

PROJECT FISHING & WILDLIFE HOLIDAY LODGES HIGH ROAD MOULTON SPALDING LINCOLNSHIRE	CLIENT GREEN STICK COMPANY
---	-------------------------------

TITLE PROPOSED SITE LAYOUT	
-------------------------------	--

DRAWING No. 005 P01	
------------------------	--

SCALE 1:500 @ A1	DATE AUG 2020	REV A
---------------------	------------------	----------

