


THIS DRAWING IS NOT TO BE USED FOR CONSTRUCTION.
DO NOT SCALE FROM THIS DRAWING

REV	DATE	NOTES
A	31/08/2025	PARKING AREA RELOCATED & LAYOUT REVISED. EQUIPMENT/MAINTENANCE STORE RELOCATED

LEGEND

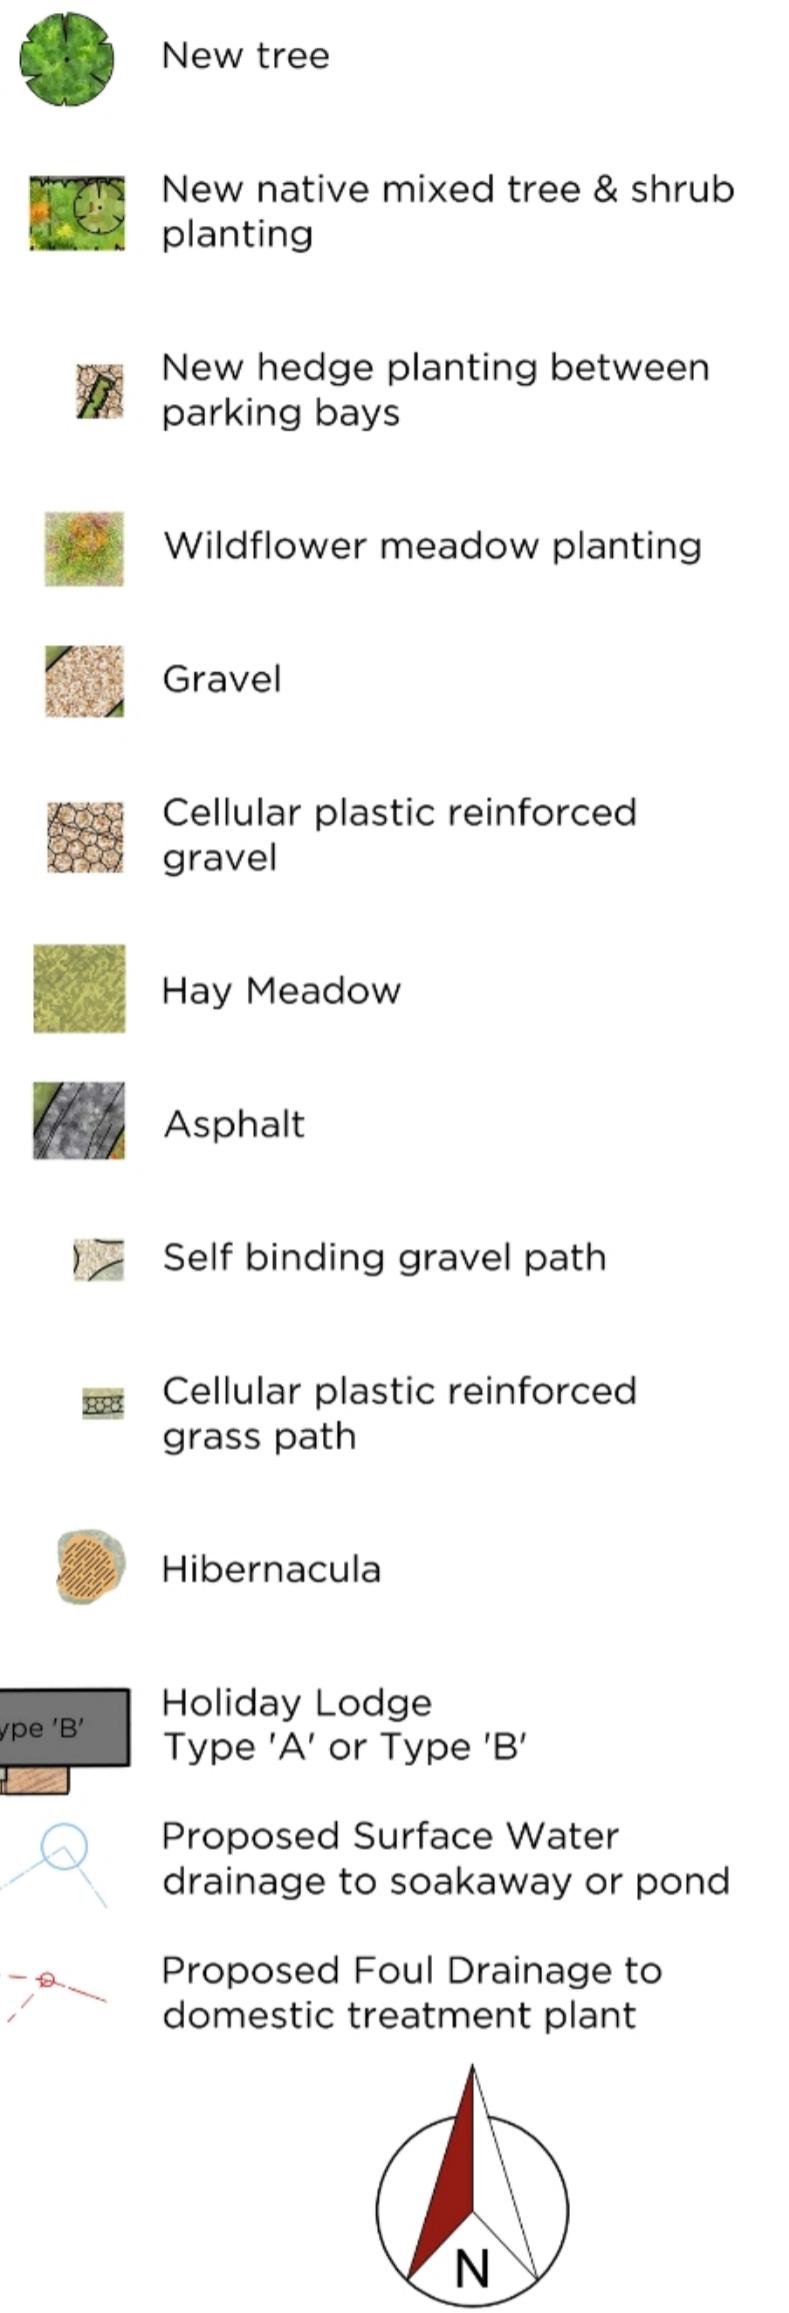

seven22 ARCHITECTURE LTD

22 SHORE VIEW, PETERBOROUGH
CAMBRIDGESHIRE, PE7 8FS
E info@seven22.co.uk **T** 07799 585277

PROJECT	CLIENT
FISHING & WILDLIFE HOLIDAY LODGES HIGH ROAD MOULTON SPALDING LINCOLNSHIRE	GREEN STICK COMPANY

TITLE

PROPOSED SITE LAYOUT

DRAWING No.
005 P01

SCALE DATE REV
1:500 @ A1 AUG 2020 A

