


*Flush Casement Window  
Detail*

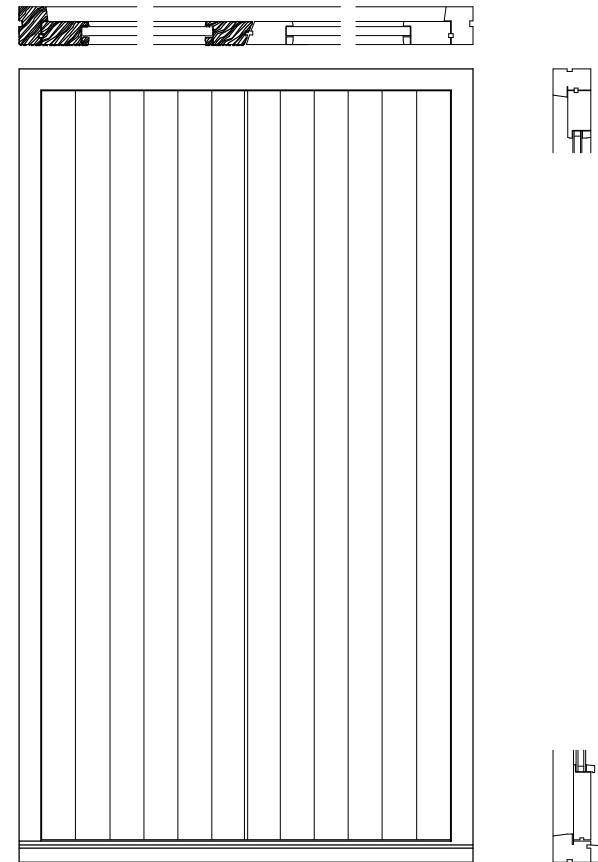

*Forge & Cycle Store Doors*

Shayne Andrews Design And Architecture Ltd.  
18 FULMAR COURT, SPALDING,  
Peterborough. PE11 7AJ  
Tele No. Mob. 07713003441  
E-Mail: Shayne@Designandarchitectureltd.co.uk

CONTRACT  
Proposed Barn Conversion  
for Mr M. Jarrett  
Sea's End Hall, Moulton Seas  
End

DRAWING TITLE  
Proposed Window  
Door/Screen  
Elevation

SCALE 1:20	Comp Reg No. 06969616		
DATE 19th Sept 2025	DRAWN BY S.Andrews		
JOB NO. SA/NMS/0137/14	PLOT NO.	SHEET NO.	REV W1/D1

Revisions