
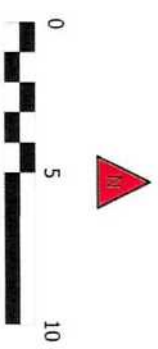


Plot 1
Plot 2
Shared Garage

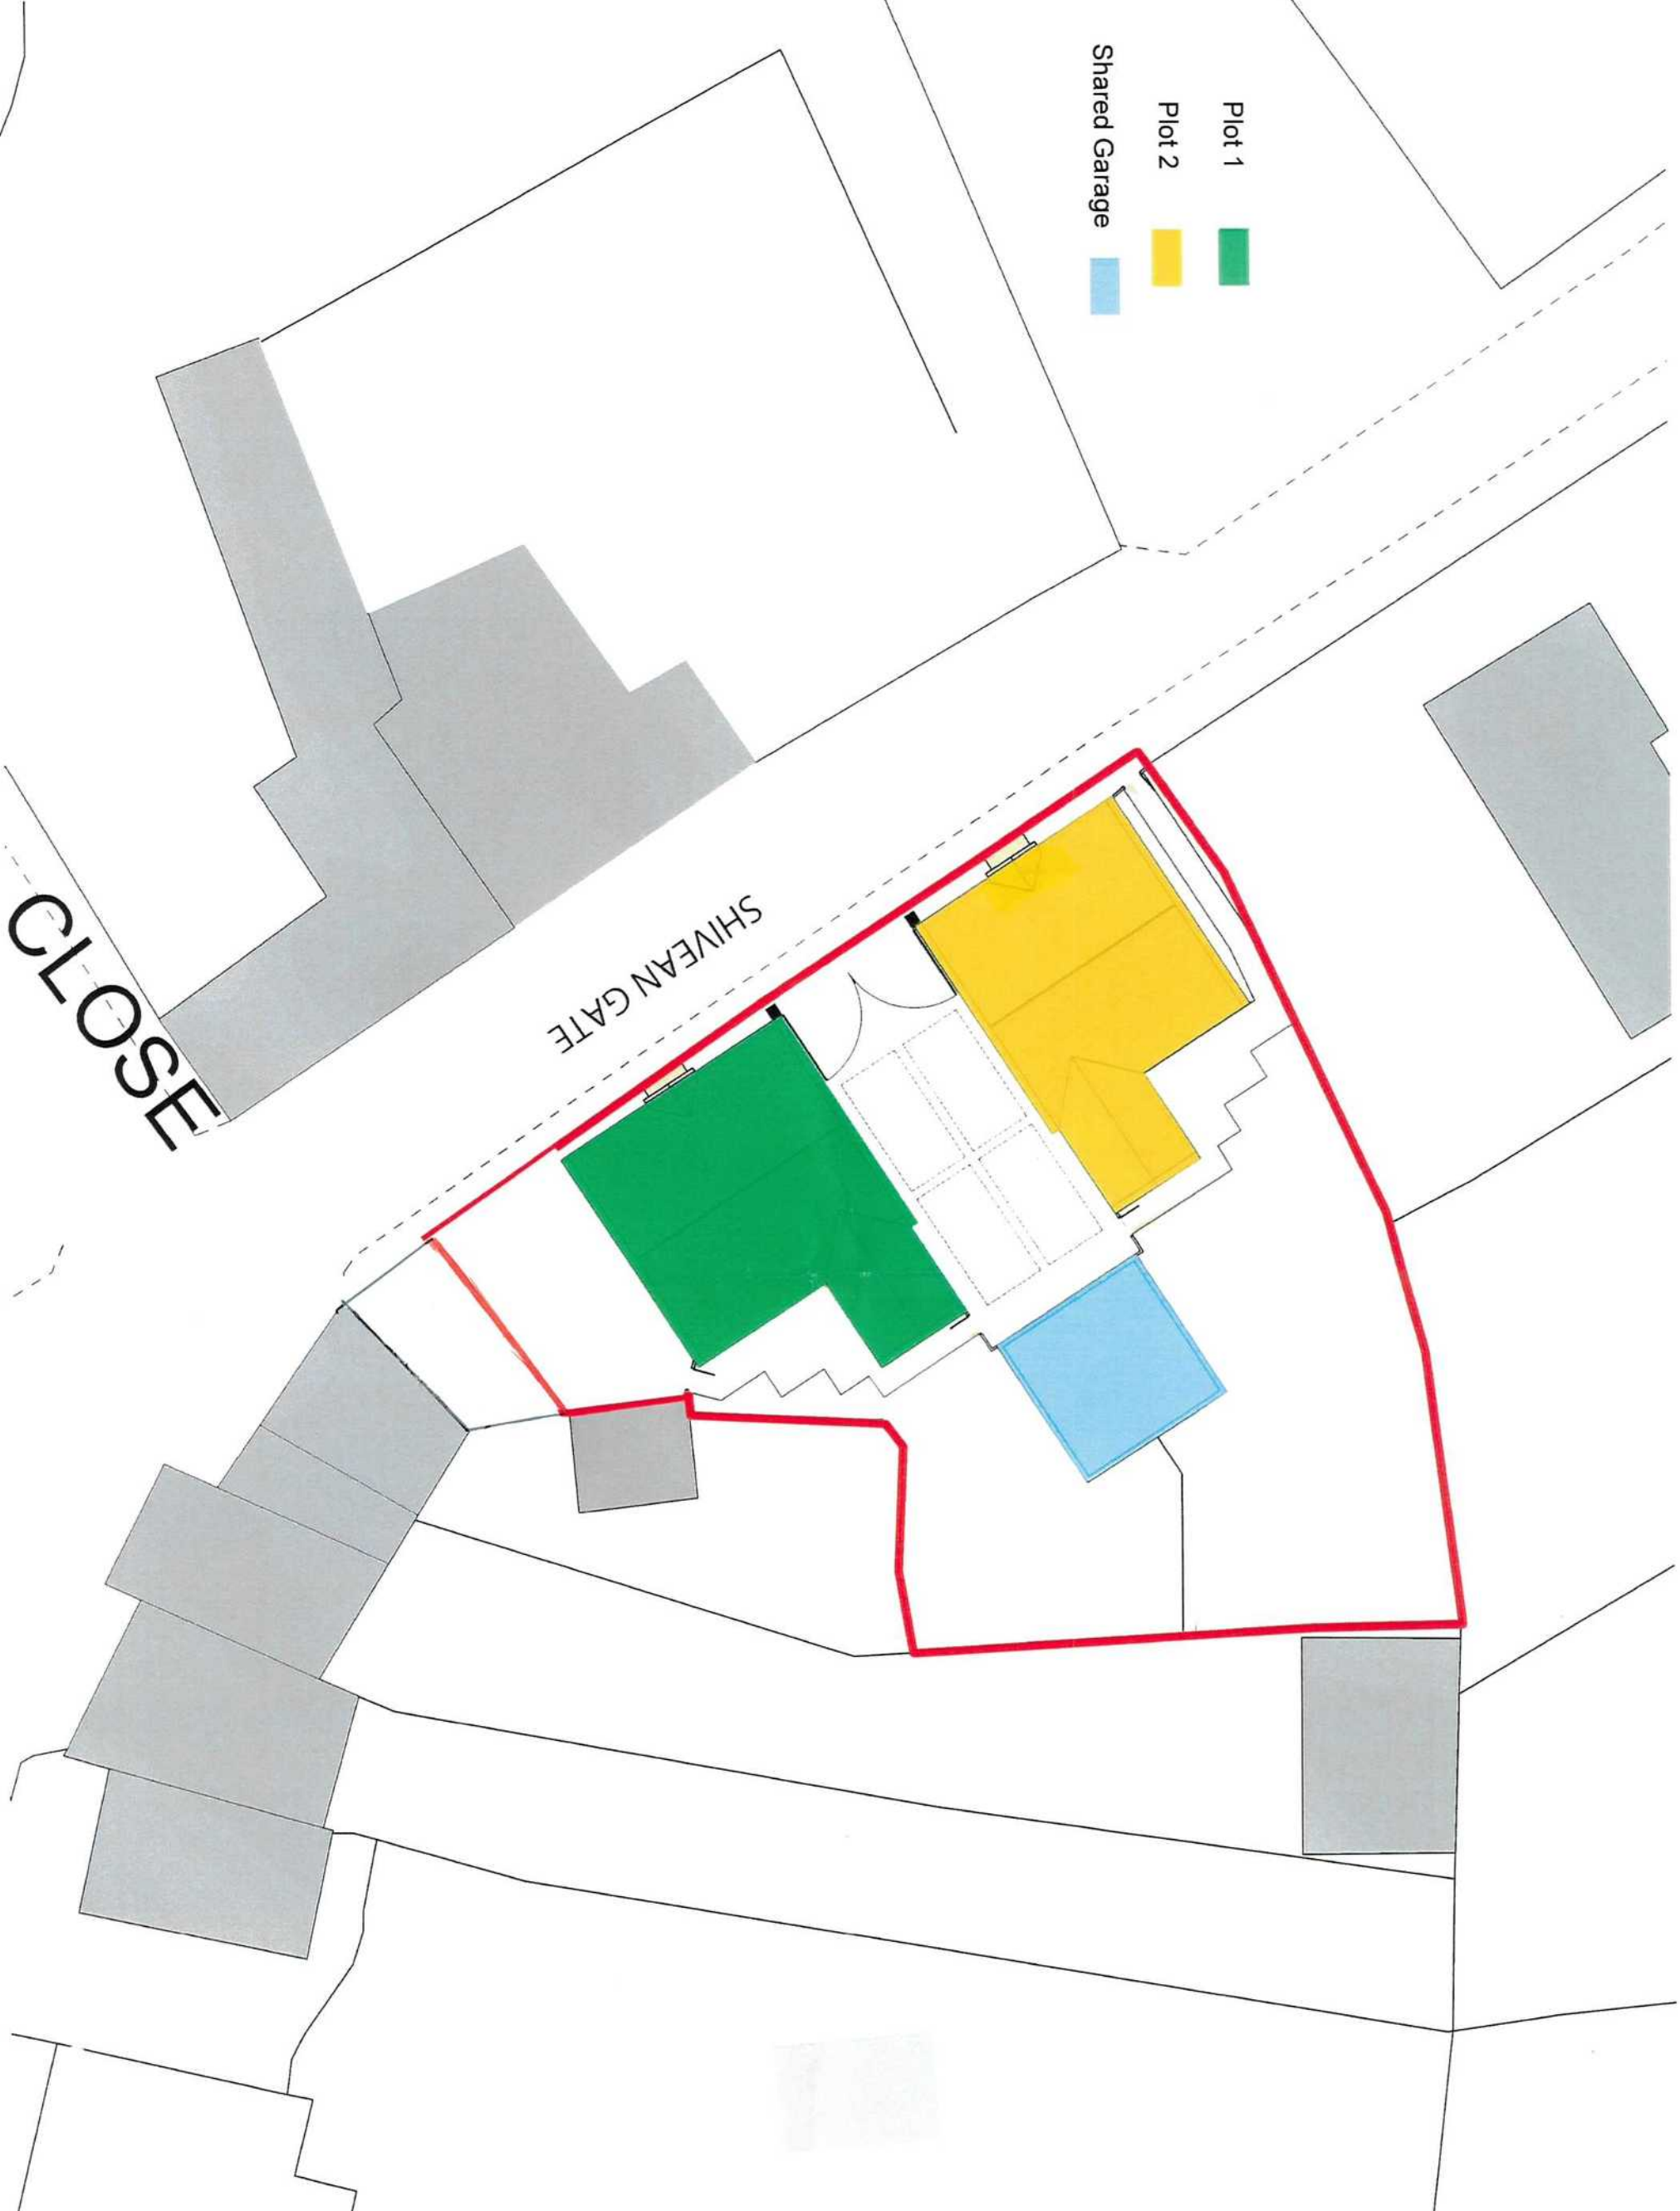

Lantheest House Falcon Way
Bournemouth
PO1 0FF
Tel: 01778 391550 Fax: 01778 391579
Email: enquiries@lantheesthouse.co.uk
LANTHEEST HOUSES is a trading name of LANTHEEST LIMITED

Project
MOULTON

Drawing Title
BLOCK PLAN Rev A

Scale	Date	Drawn	Approved
1:250 @ A3	03.03.16	DL	
Drawing No			Rev.
DWG 0			

15.3.21