

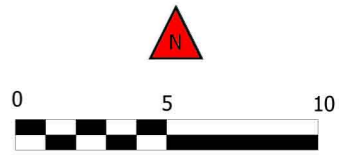
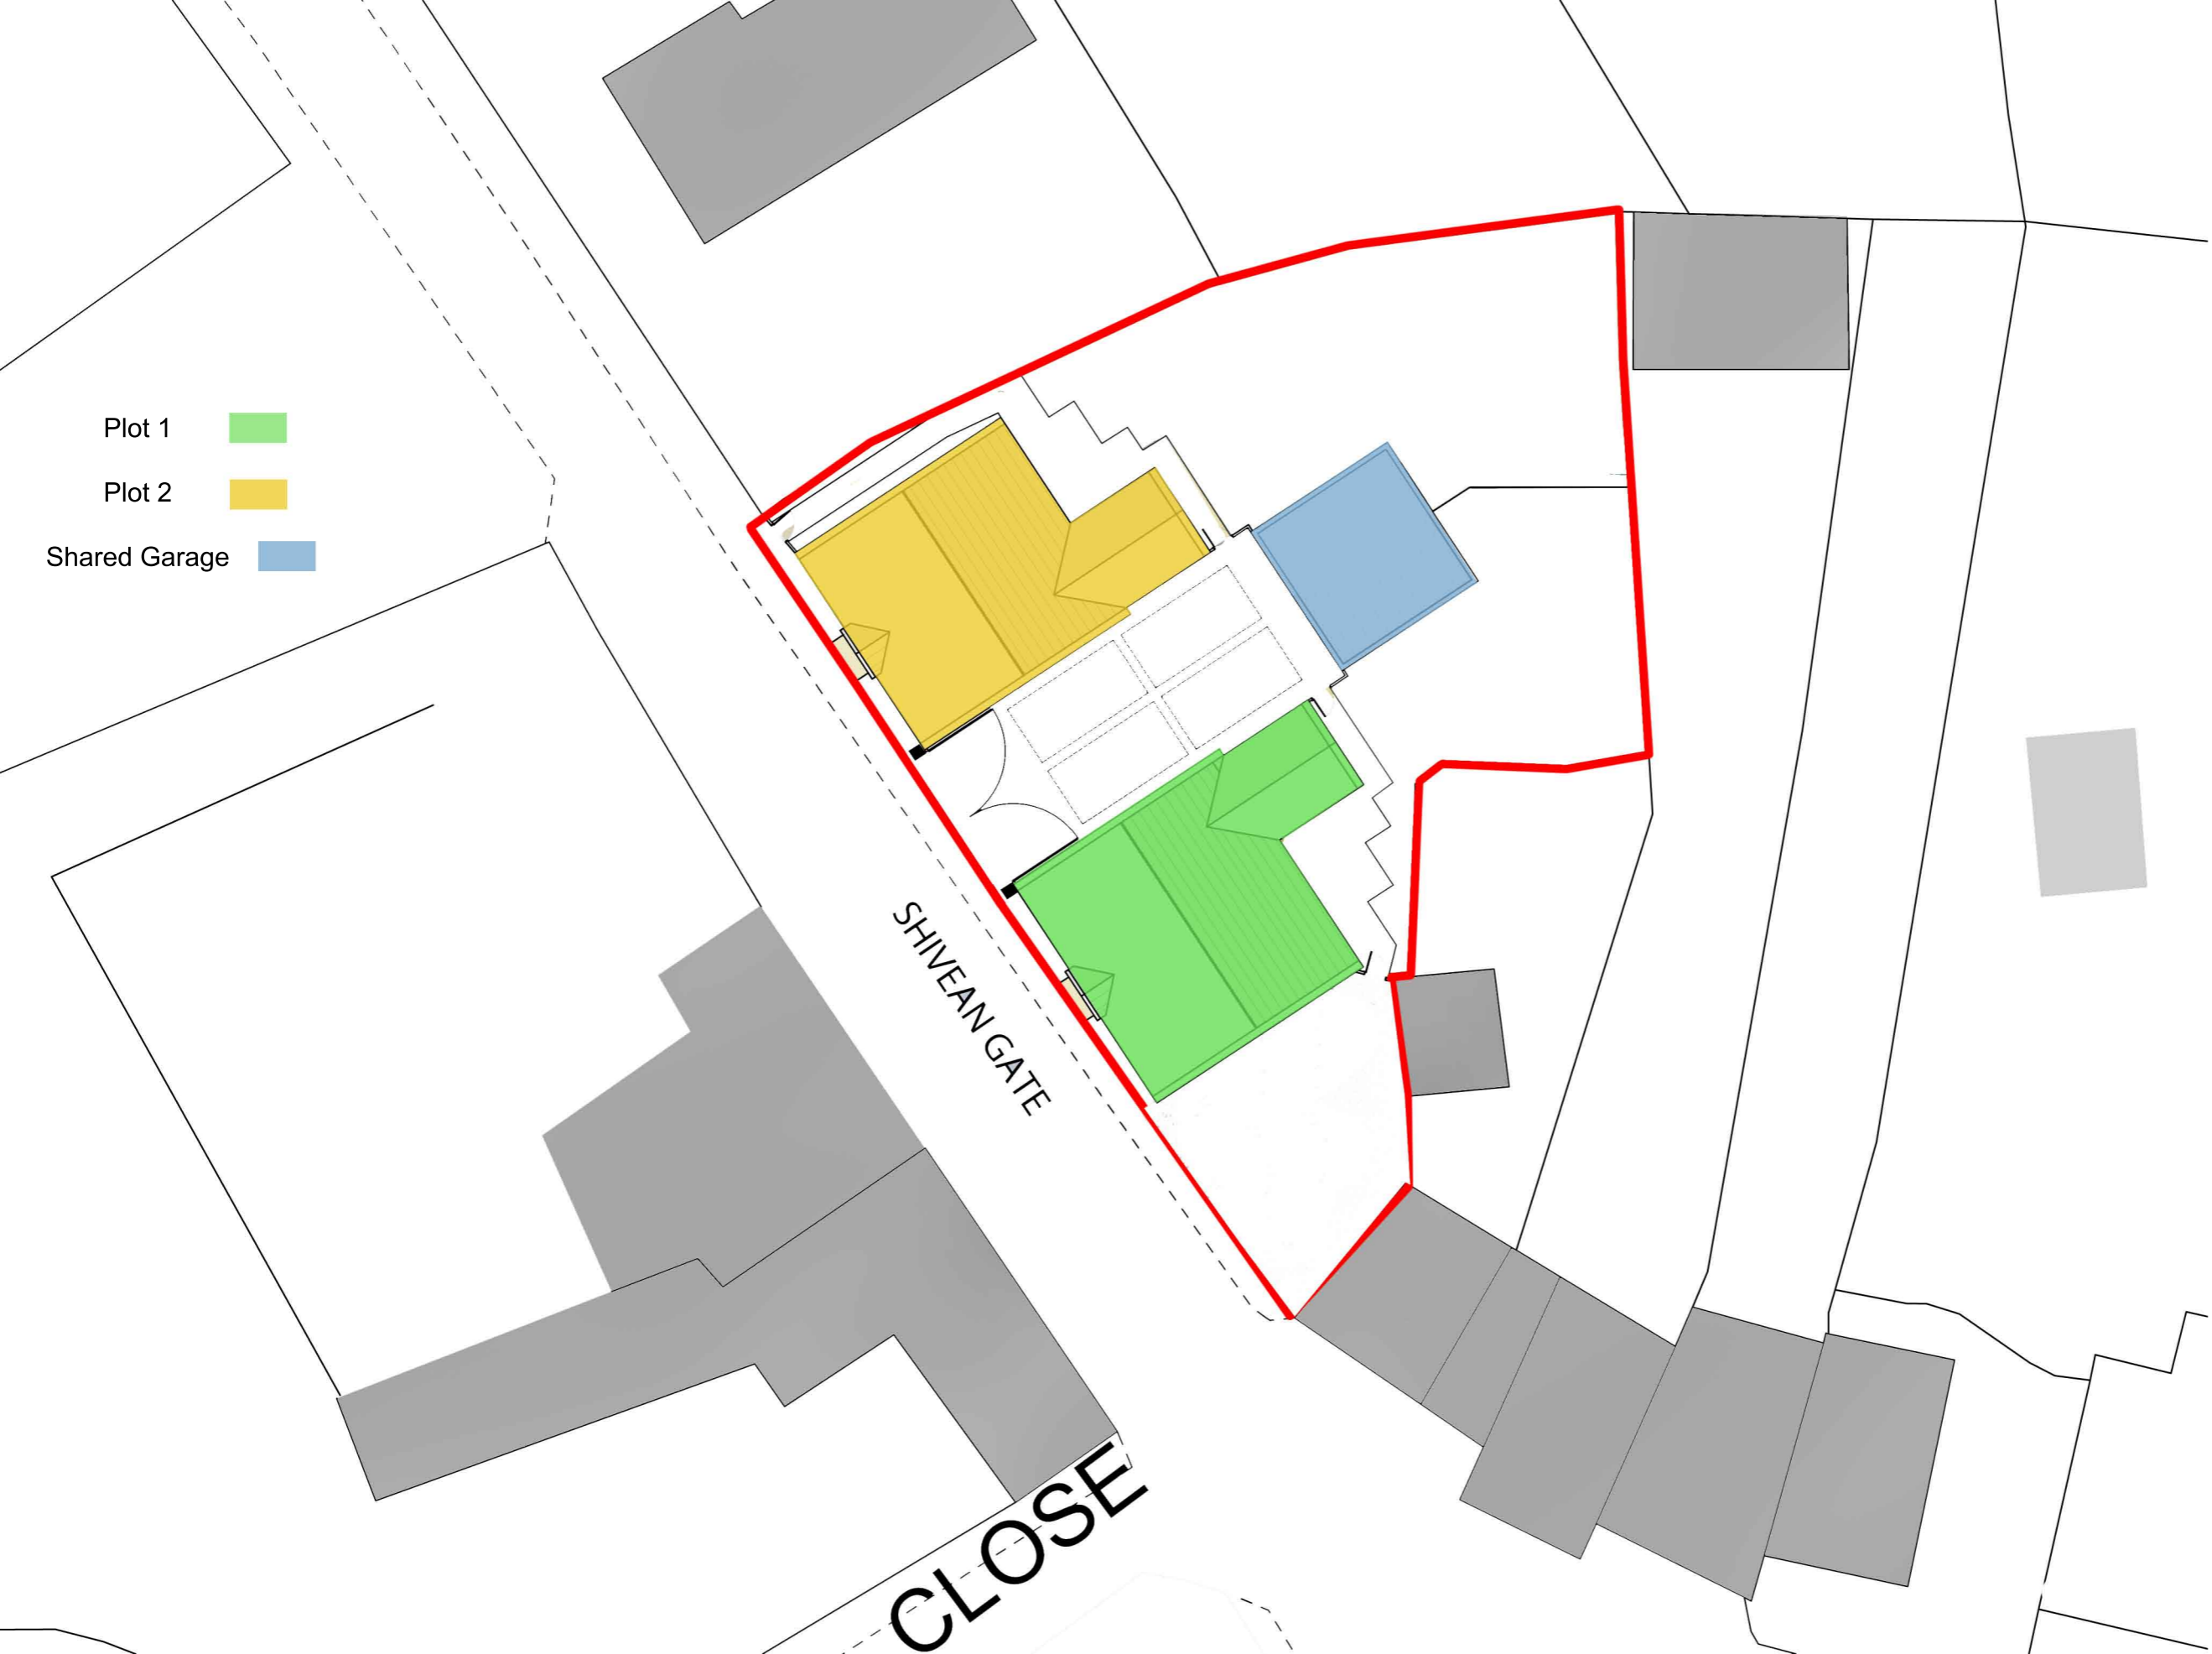


- Plot 1 
- Plot 2 
- Shared Garage 



Larkfleet House Falcon Way  
Bourne Lincolnshire  
PE10 0FF  
Tel: 01778 391550 Fax: 01778 391579  
Email: enquiries@larkfleethomes.co.uk  
LARKFLEET HOMES is a trading name of LARKFLEET LIMITED

Project  
**MOULTON**

Drawing Title  
**BLOCK PLAN**

Scale	Date	Drawn	Approved
1:250 @ A3	03.03.16	DL	

Drawing No	Rev.
DWG 0	