


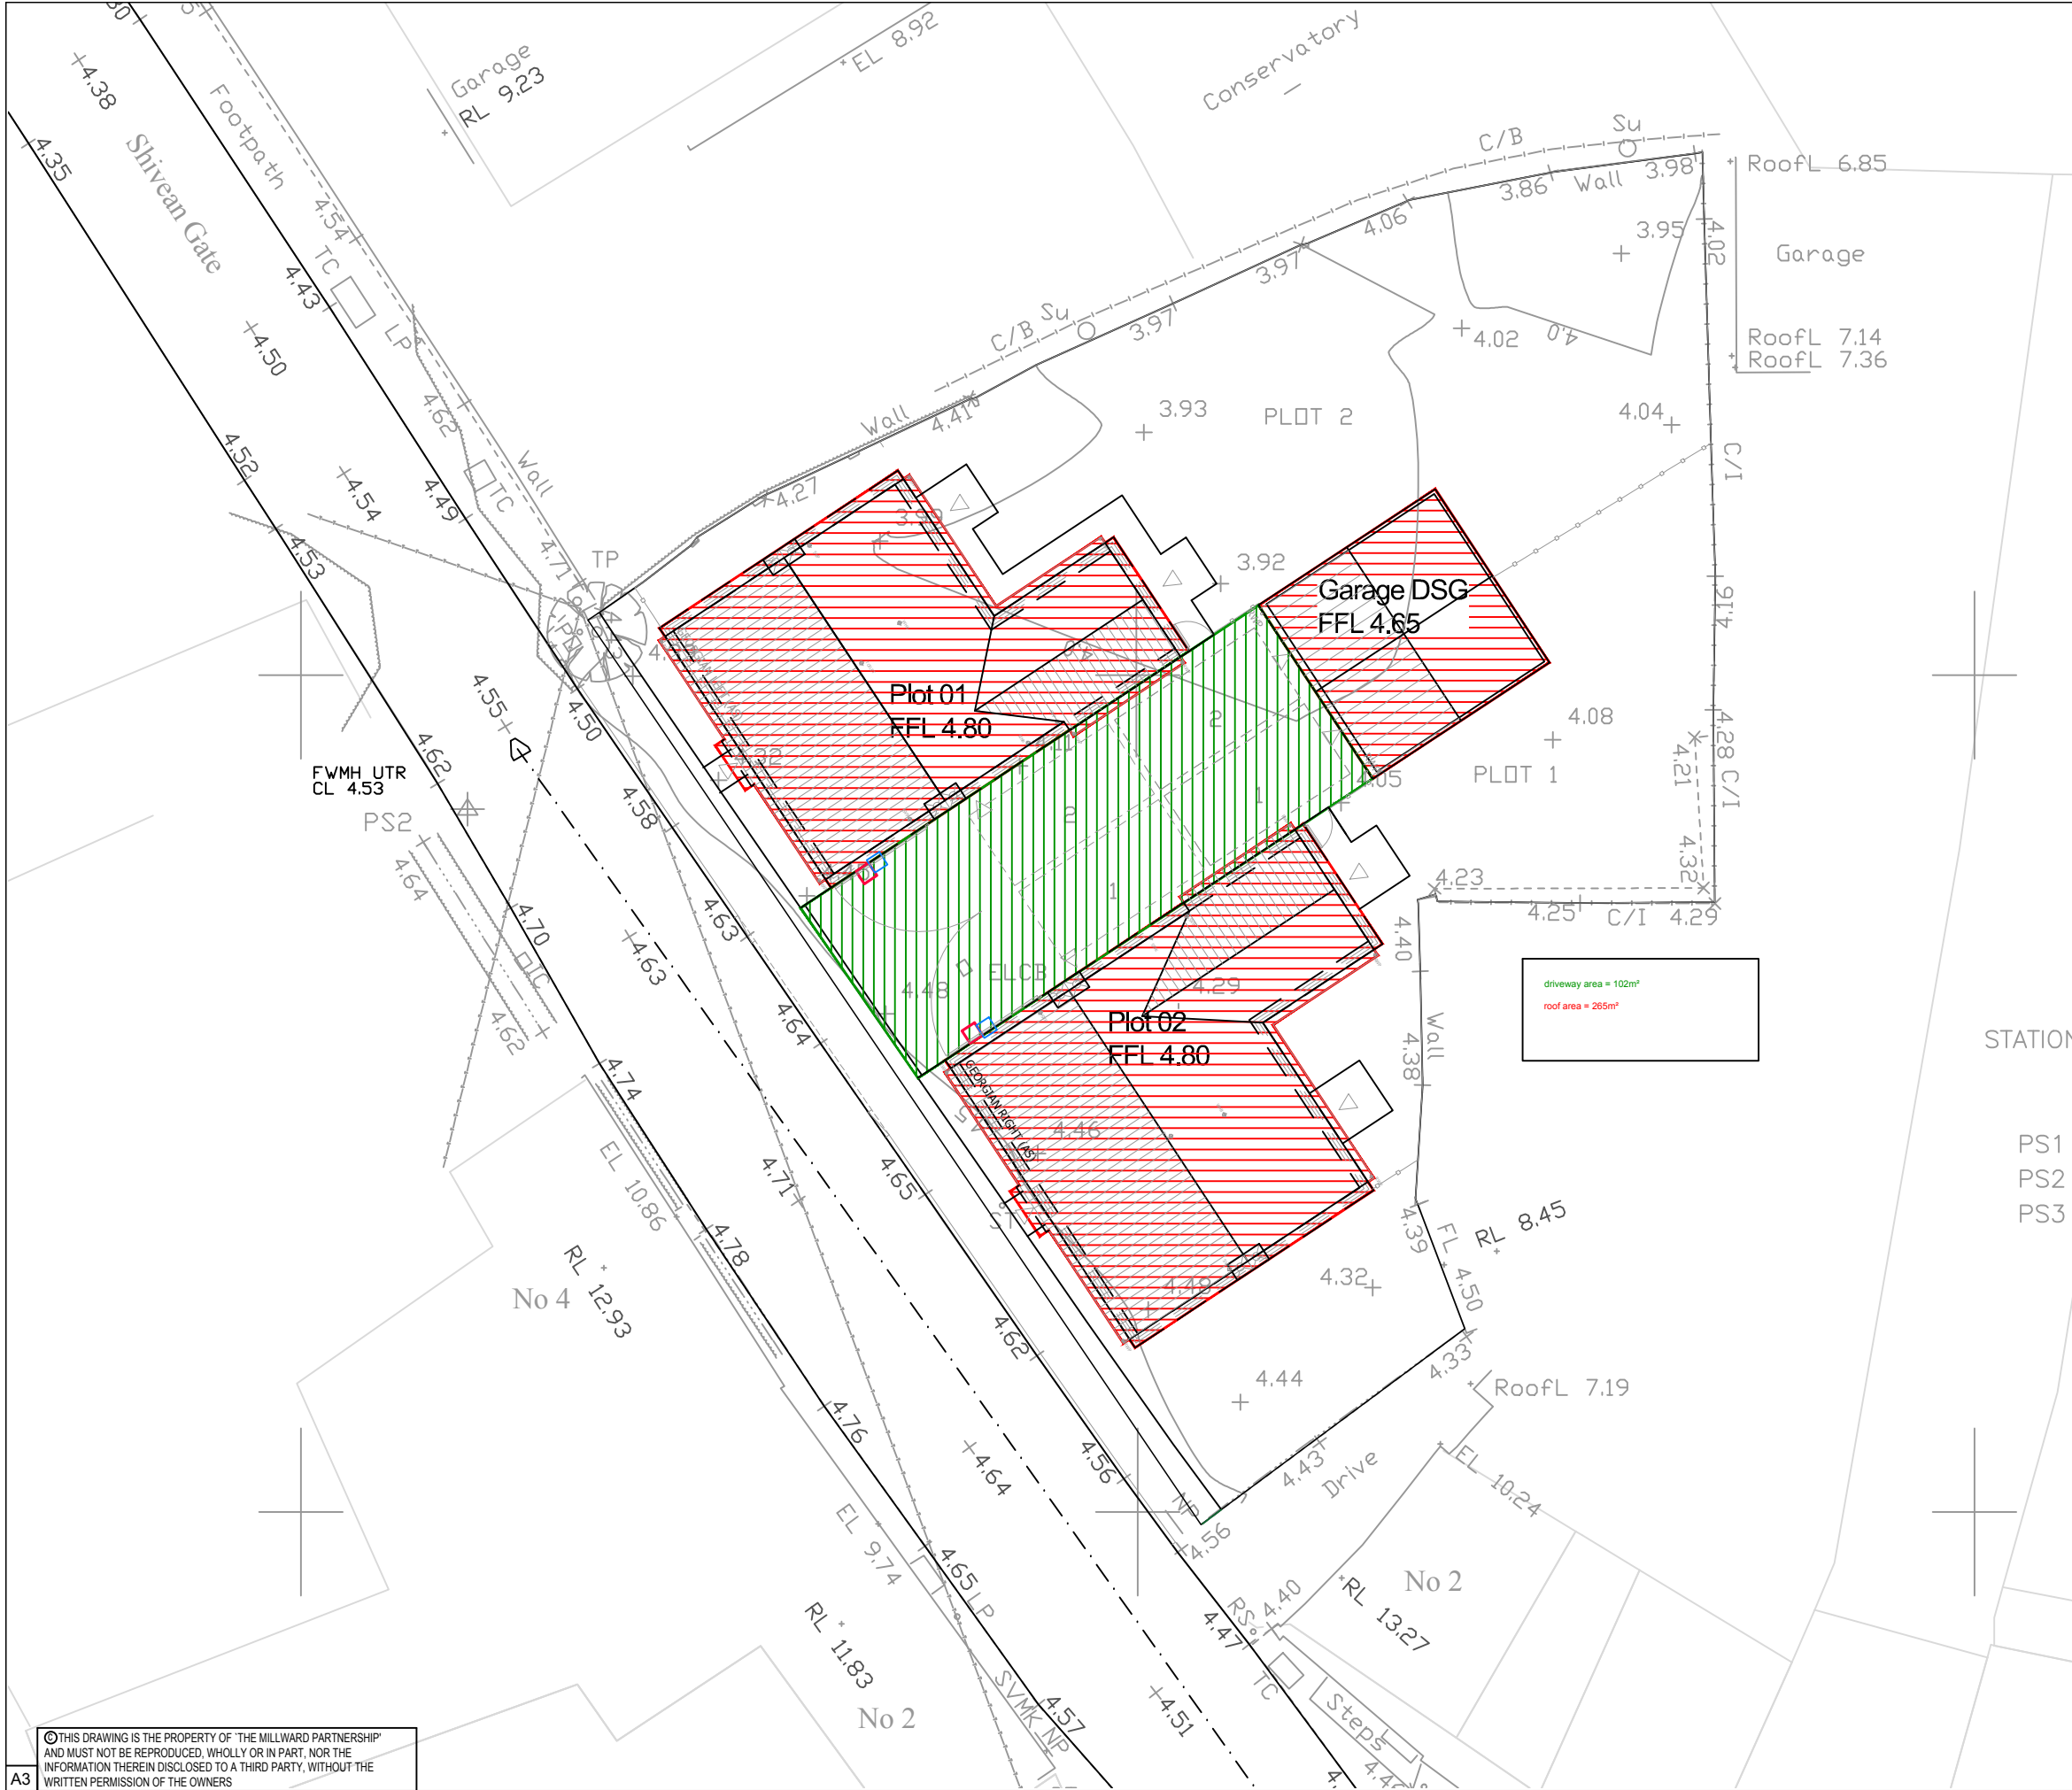

ASSOCIATED DRAWINGS				
No.	TITLE			

NOTES				
				

REV	DATE	BY	DETAILS	CHK'D

AMENDMENTS	
CLIENT	

PROJECT	
Proposed Development Shivean Gate, Moulton Spalding, PE12 6PL	

TITLE	
IMPERMEABLE AREAS	

DRAWING No.	DRAWING STATUS
MA10453 / SK02	PRELIMINARY

SCALE	DRAWN	ENGINEER
1:200 @ A3	J Harrison	J McKellar

DATE	CHECKED	APPROVED BY
April 2017	J McKellar	J McKellar



t: 0115 941 4560
no.1 main hill, nottingham ng1 1jq
e: info@millward.co.uk w: www.millward.co.uk